

LAV ENGINEERING, PLLC.
LOUIS ANTHONY VIGLIOTTI, PE, CGC, CFC, CMC
821 N US HWY 1 - SUITE A
ORMOND BEACH, FL 32174
(386)-310-7829
LAV@LAVENGL.COM
CA34752

SCOPE OF WORK

CONCEPT PLAN

| △ DATE | DESCRIPTION |
|------------|-------------------|
| 01/10/2025 | ISSUED FOR PERMIT |

SEAL / SIGNATURE

FLORIDA PE LICENSE #90749

THIS ITEM HAS BEEN DIGITALLY SIGNED AND SEALED BY
LOUIS ANTHONY VIGLIOTTI, PE, ON THE DATE ADJACENT TO
THE SEAL.

PRINTED COPIES OF THIS DOCUMENT ARE NOT
CONSIDERED SIGNED AND SEALED AND THE SIGNATURE
MUST BE VERIFIED ON ANY ELECTRONIC COPIES.

PROJECT NAME

DELTONA LAND LOTS

PROJECT ADDRESS

HOWLAND BLVD, DELTONA
32725



| | |
|----------------|------------|
| PROJECT NUMBER | P25164 |
| DATE | 2025-10-01 |
| DRAWN BY | MB |
| CHECKED BY | LAV |

SCALE

AS INDICATED

A-001

© 2025 LAV ENGINEERING, PLLC.

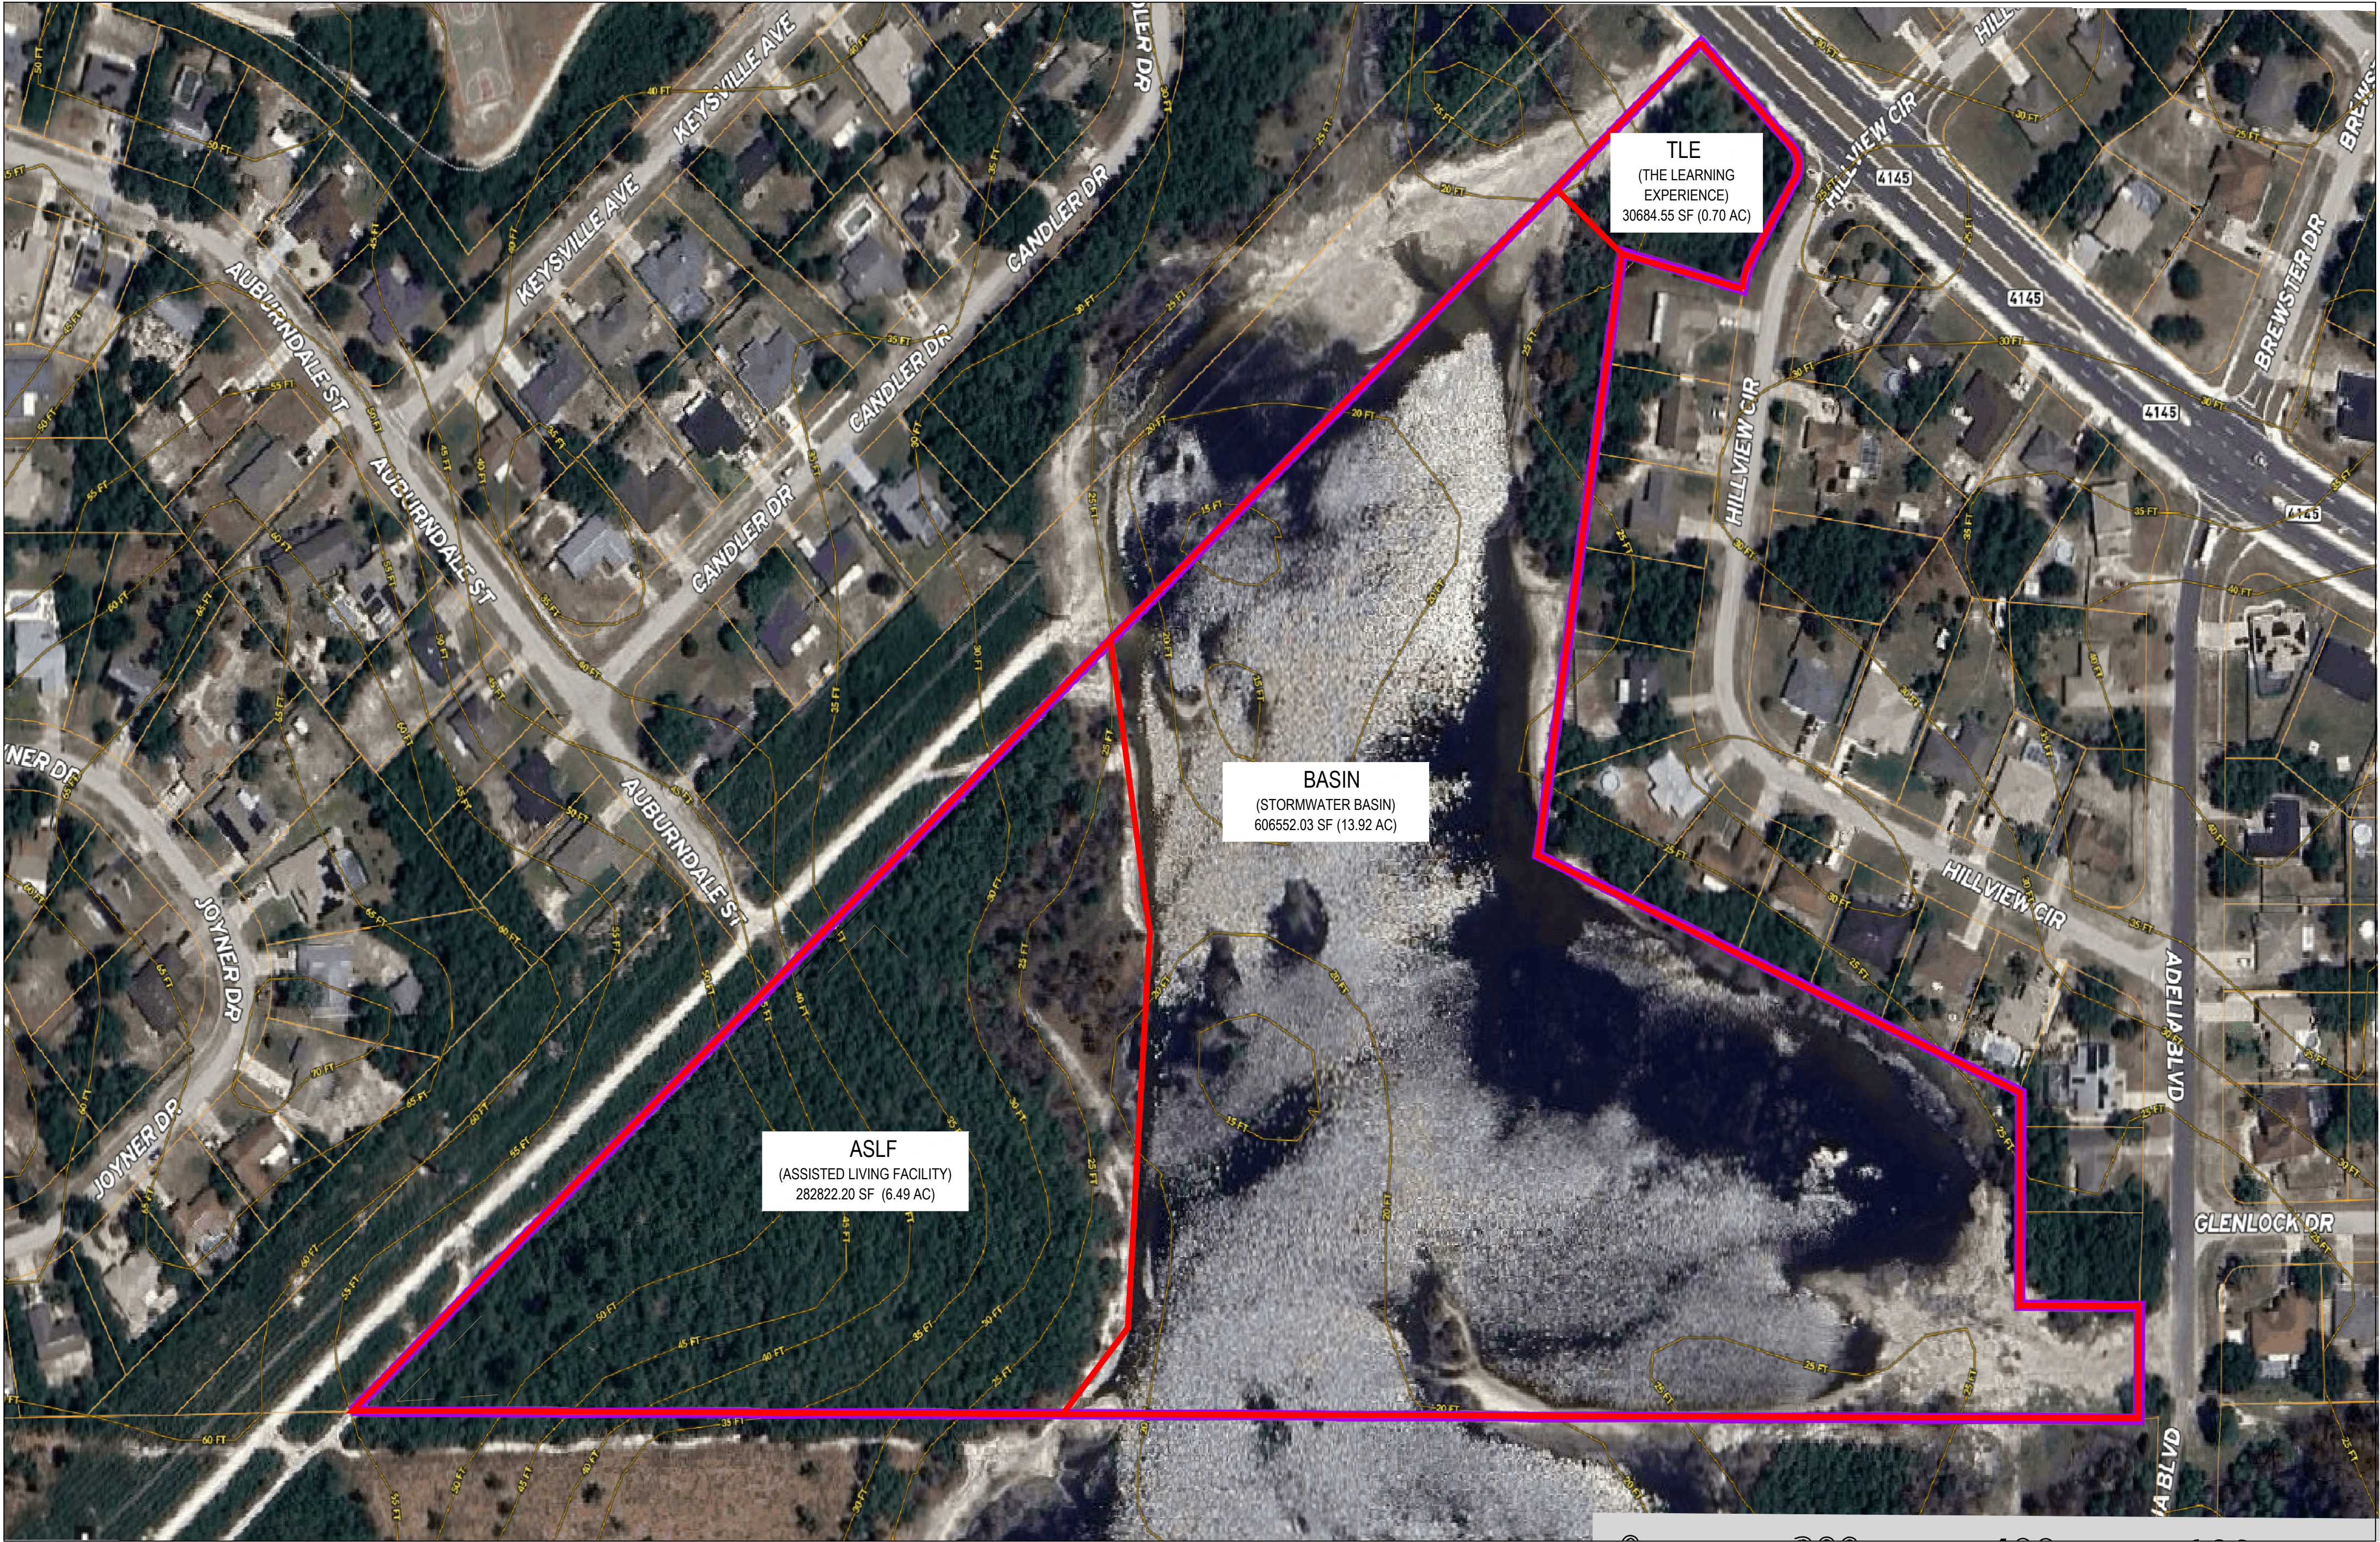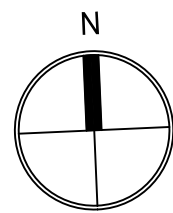

1 SITE PLAN
1"=100'