



BOUNDARY SURVEY

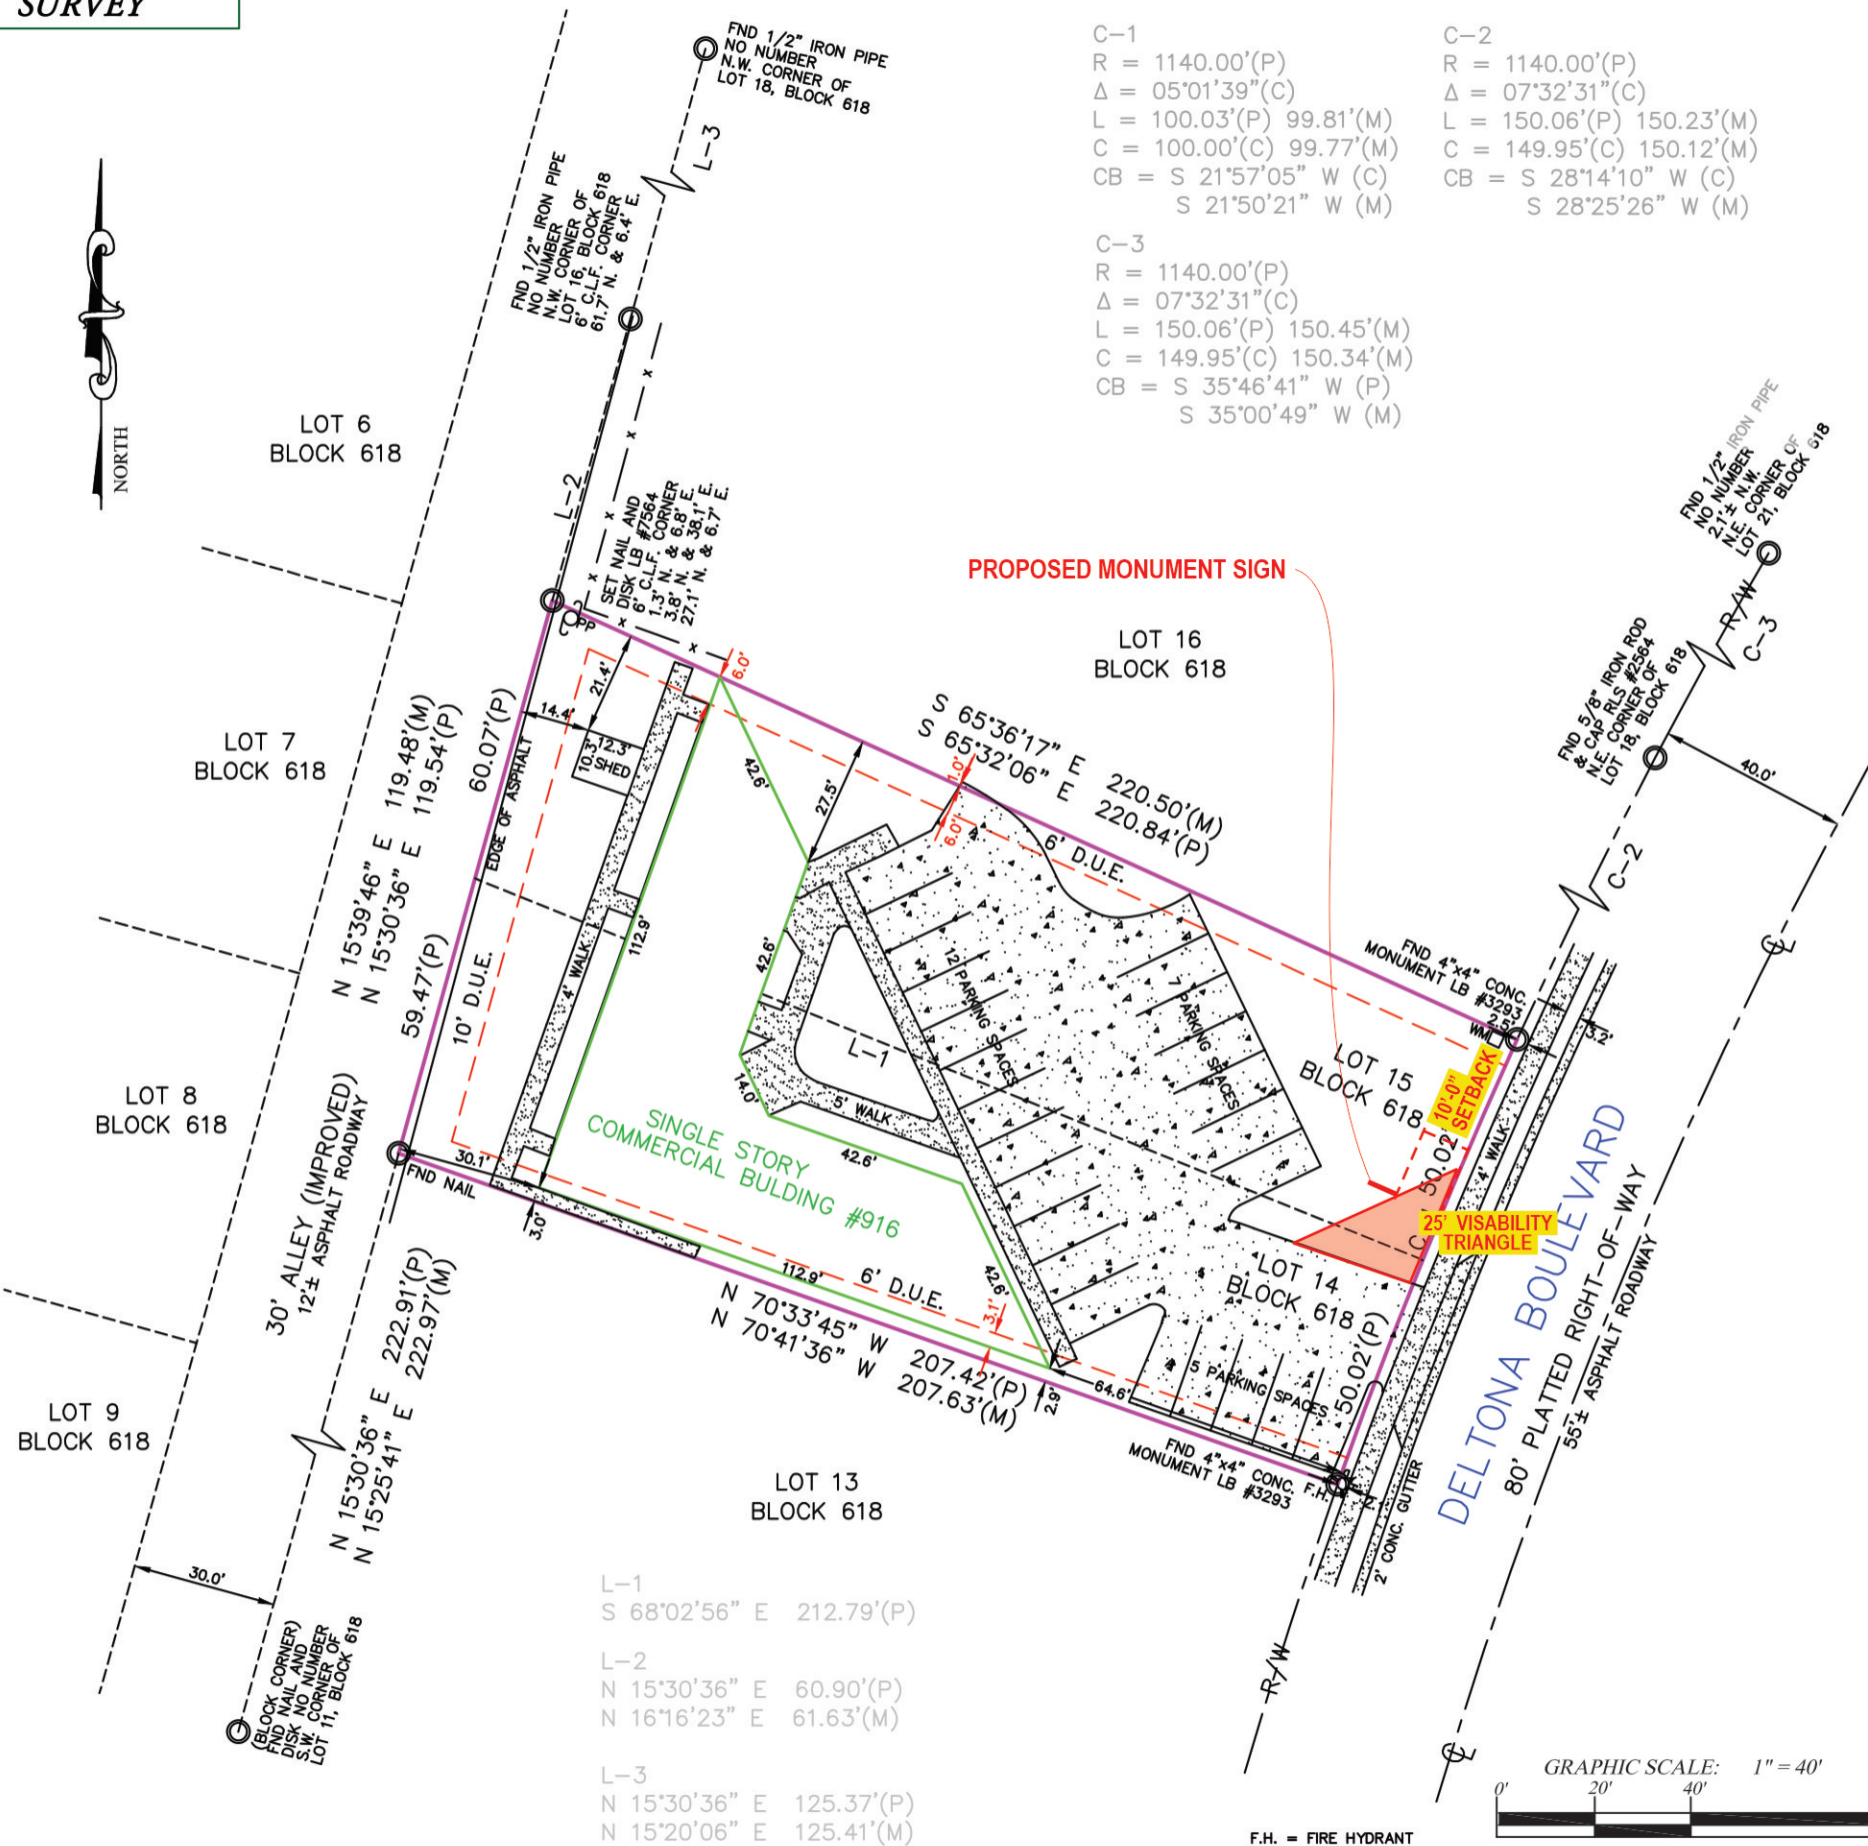

UPDATED SITE PLAN

- NEW SIGN WILL BE OUT OF THE 25' VISIBILITY TRIANGLE PER CITY OF DELTONA SIGN CODE.
- PROPERTY OWNER HAS AGREED TO PAINT WHITE STOP BAR ON DRIVEWAY & ADD STOP SIGN FOR EXIT.
- PROPERTY OWNER HAS AGREED TO LANDSCAPE AROUND THE SIGN AFTER SIGN INSTALLATION.
- OLD VEHICULAR DAMAGED SIGN HAS BEEN REMOVED.
- NEW MONUMENT SIGN IS GOING BACK IN SAME LOCATION AS OLD VEHICULAR DAMAGED SIGN EXCEPT THE NEW SIGN WILL MEET THE 10' SETBACK FROM RIGHT OF WAY PER CODE.

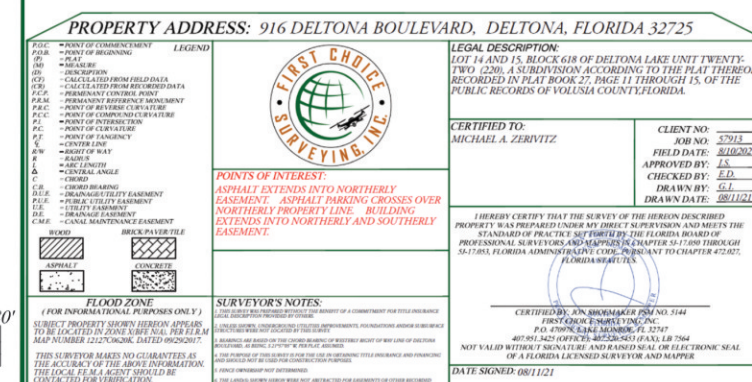

DESIGN #: **2100070 R3**

DATE: 02.04.21

DRAWN BY: Andrew

Revisions / Date / Initials

R2-03.24.21-AF

REVISÉ LAYOUT, REDUCE PRICE BOARD, ADDED "DR.ZERIMTZ"

R3 8/17/21 JR NEW SITE PLAN W/ NOTES

ETL Acct. #115459
UL 48 Listed Signage
All Sign Components shall be UL
listed and Recognized in the SAM Manual
All Wiring shall be at least 90° C rated

 ACCOUNT #115459 ☐ 120 Volt
☐ 277 Volt

Site Plan

ACCOUNT

Deltona Smiles

STREET
916 Deltona Blvd

CITY Deltona STATE FL

SALES REP. Craig Skreland

SCALE
As Noted

PROGRAM **CorelDRAW**

FONTS USED

CUSTOMER APPROVAL	DATE
-------------------	------

**NOTE: PHOTO CELL
OR TIMER BY OTHERS**

PRIMARY ELECTRIC BY OTHERS

This design (except registered or existing trademarks) is the property of DON BELL SIGNS LLC and shall not be reproduced or copied in whole or in part without the written permission of the above named owner.



365 OAK PLACE
PORT ORANGE, FL 32127
386-788-8084
800-824-0080

Scope of Work:

Don Bell Signs to remove and discard existing D/F pylon sign, pole and footer

Don Bell Signs to fabricate & install (1) new D/F internally illuminated Main ID as specified



Simulated Nightview: NTS

NOTE:
Max Sq Ft = 80'
Proposed = 61'
Max Height = 10'-0"
Proposed = 10'-0"


COLOR SCHEDULE

Deep Blue PMS 2338c	Soft Blue PMS 298c	Brilliant Green 3630-106
------------------------	-----------------------	-----------------------------

Note: The color on your computer screen or printer output may vary. Please consult the specifications in this drawing and proper color guide for accurate color depiction.

MAIN SUPPORT
Column 1: 0.00" (O.D.) x .000" STD SCH40 Steel Pipe

AUGER FOOTING OPTIONS
2' dia. footer @ 0' 0" deep (0.00 CY concrete)
3' dia. footer @ 0' 0" deep (0.00 CY concrete)

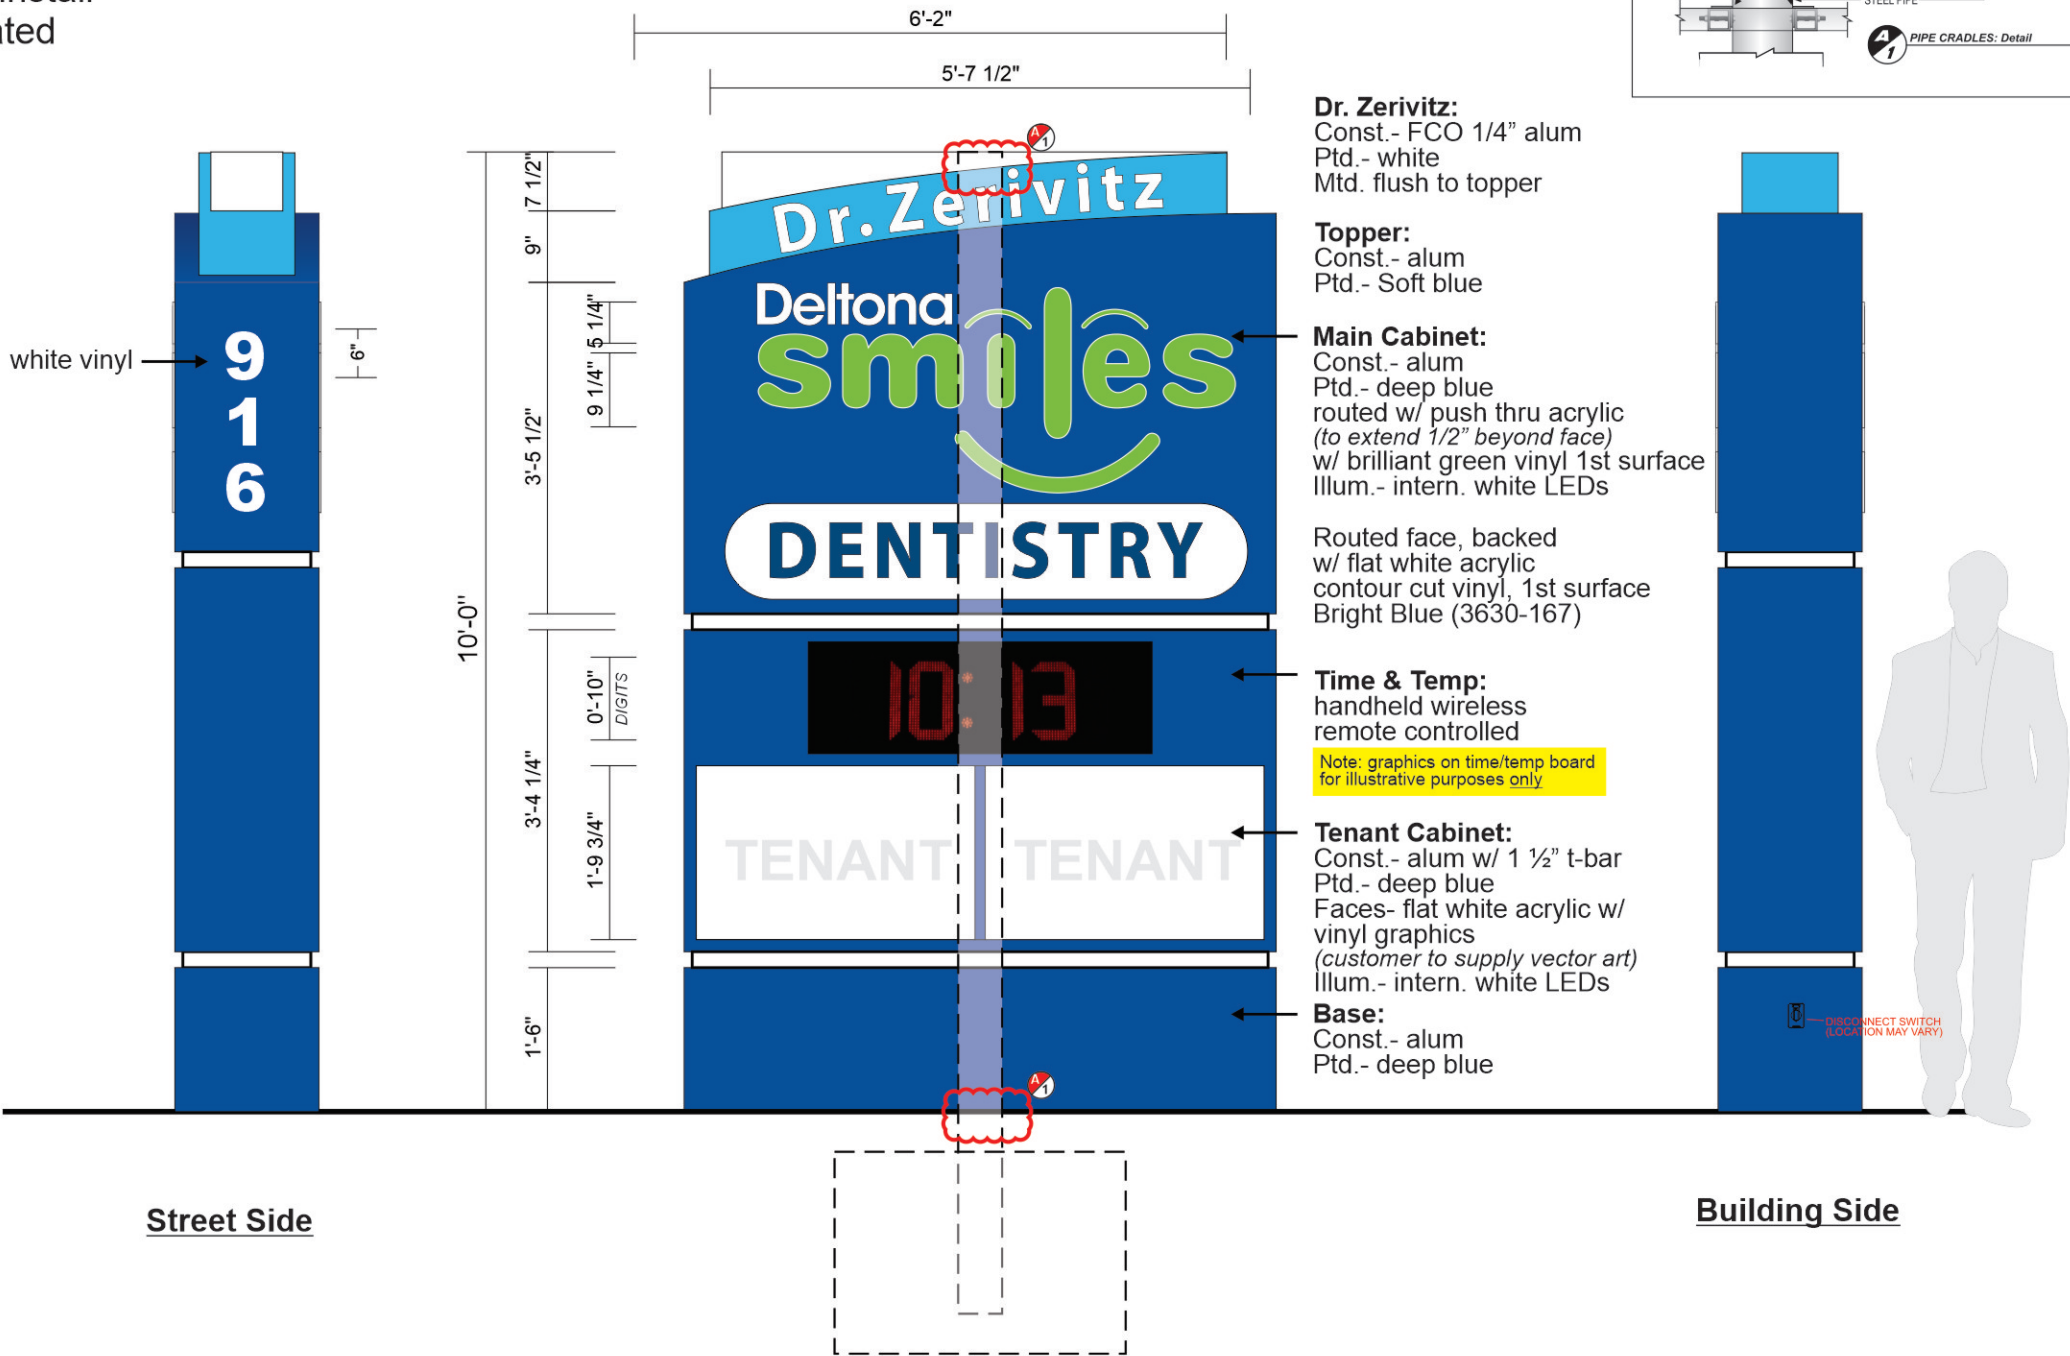

Elevation of D/F Intern. Illum. Main ID
(1) Req'd 61 Sq. Ft Scale: 1/2"=1'

ALL SIGNS WITH ELECTRICAL COMPONENTS TO BE MARKED PER NEC 600.3 (A)
PRIMARY DISCONNECT SWITCH TO BE WITHIN VIEW OF SIGN PER NEC 600.6 (ACTUAL LOCATION MAY VARY)
SWITCH AMPERE RATING SHALL BE NOT LESS THAN TWICE THE AMPERE RATING AS POWER SUPPLIES OR BALLASTS PER NEC 404.14 & 600.6 (B)
(2) TWO 120v-20amp CIRCUIT REQUIRED
PRIMARY ELECTRIC BY OTHERS

DESIGN #: 2100070 R2
DATE: 02.04.21
DRAWN BY: Andrew

Revisions / Date / Initials

R2-03.24.21-AF
REVISED LAYOUT, REDUCE PRICE BOARD, ADDED 'DR. ZERIVITZ'

R3 8/17/21 JR NEW SITE PLAN W/ NOTES

ETL Acct. #115459
UL 48 Listed Signage
All Sign Components shall be UL listed and Recognized in the SAM Manual
All Wiring shall be at least 90' C rated

ACCOUNT #115459 ☐ 120 Volt ☐ 277 Volt

SHEET 1

ACCOUNT Deltona Smiles

STREET 916 Deltona Blvd
CITY Deltona STATE FL
SALES REP Craig Skreland
SCALE As Noted
FILE NAME
PROGRAM CoreIDRAW
FONTS USED

CUSTOMER APPROVAL DATE

NOTE: PHOTO CELL OR TIMER BY OTHERS

PRIMARY ELECTRIC BY OTHERS

This design (except registered or existing trademarks) is the property of DON BELL SIGNS LLC and shall not be reproduced or copied in whole or in part without the written permission of the above named owner.

365 OAK PLACE
PORT ORANGE, FL 32127
386-788-8084
800-824-0080