

Proposal



Commercial Design Services
2405 Lucien Way Ste 250
Maitland, FL 32751
Phone: 407.774.4832
commercialdesignservices.com

Order Number	11532
Date	10/20/2025
Customer Name	City of Deltona
Salesperson	Mary Hoyt
Salesperson Email	mhoyt@cdsorlando.com
Terms	NET 30
Page	1 of 55

S Kathleen Duffy
O 2345 Providence Blvd
L Deltona, FL 32725
D
T ATTN: Kathleen (Kate) Duffy
O (386) 878-8570
 kduffy@deltonafl.gov

D Kathleen Duffy
E 2345 Providence Blvd
L Deltona, FL 32725
I
V ATTN: Jonathon McKinney
E 386-878-8978
R jmckinney@deltonafl.gov
T
O

Prepared for : Mary Hoyt

STATE CONTRACT 5612000-24-NY-ACS

Line	Qty	Description	List	Unit Price	Extended Amount
1	2.00 Each	Kimball International KSCD027 LOCK CORE,BLACK CORE WITH BLACK HINGED KEY,KEY 027 Tag: Tag TG: BO OFFICE #1 Tag L2: DK-05 RH % Off List: 69.49	39.00	11.90	23.80
2	2.00 Each	Kimball International KSCD028 LOCK CORE,BLACK CORE WITH BLACK HINGED KEY,KEY 028 Tag: Tag TG: BO OFFICE #2 Tag L2: DK-08 LH % Off List: 69.49	39.00	11.90	23.80
3	2.00 Each	Kimball International KSCD029 LOCK CORE,BLACK CORE WITH BLACK HINGED KEY,KEY 029 Tag: Tag TG: BO OFFICE #3 Tag L2: DK-09 RH % Off List: 69.49	39.00	11.90	23.80
4	4.00 Each	Kimball International 12S1915PUBBFM--E-KSB-STD-457 FOOTPRINT METAL,19DX15WX27H,UNDERSURF,FLOOR,BOX/BOX/ FILE E:EXTENDED KSB:SPECIFY CORE SEPARATELY STD:STANDARD GROUP 1,NON-METALLIC 457:DAPPLE Tag: Tag TG: CUSTOMER SERVICE + OFCS % Off List: 69.50	875.00	266.88	1,067.52
5	12.00 Each	Kimball International FWBSANP--STD-457 FOOTPRINT,WORKSURFACE BRKT,EDGE,NARRATE APPL STD:STANDARD GROUP 1,NON-METALLIC	11.00	3.36	40.32

Proposal



Commercial Design Services
2405 Lucien Way Ste 250
Maitland, FL 32751
Phone: 407.774.4832
commercialdesignservices.com

Order Number	11532
Date	10/20/2025
Customer Name	City of Deltona
Salesperson	Mary Hoyt
Salesperson Email	mhoyt@cdsorlando.com
Terms	NET 30
Page	2 of 55

		457:DAPPLE Tag: Tag TG: CUSTOMER SERVICE + OFCS % Off List: 69.45			
6	4.00 Each	Kimball International FWS1027MSLNP--STD-457 FOOTPRINT,MID-SPRT LEG,NARRATE APPL STD:STANDARD GROUP 1,NON-METALLIC 457:DAPPLE Tag: Tag TG: CUSTOMER SERVICE + OFCS % Off List: 69.50	447.00	136.34	545.36
7	3.00 Each	Kimball International KSCD020 LOCK CORE,BLACK CORE WITH BLACK HINGED KEY,KEY 020 Tag: Tag TG: CUSTOMER SERVICE + OFCS Tag L2: DK-01 LH % Off List: 69.49	39.00	11.90	35.70
8	3.00 Each	Kimball International KSCD021 LOCK CORE,BLACK CORE WITH BLACK HINGED KEY,KEY 021 Tag: Tag TG: CUSTOMER SERVICE + OFCS Tag L2: DK-01 LH % Off List: 69.49	39.00	11.90	35.70
9	4.00 Each	Kimball International SS3072WSSL3--P-STD-AC2-AC2-460-***-***-***-***-*** FOOTPRINT,30DX72W,WORKSURFACE,1 3/16T,STRAIGHT,HPL,WIRE MGR P:1/8" MOLDED VIN STD:STANDARD GROUP 1 AC2:AUTUMN 2 AC2:AUTUMN 460:STORM ***-*** ***-*** ***-*** ***-*** ***-*** Tag: Tag TG: CUSTOMER SERVICE + OFCS % Off List: 69.50	864.00	263.52	1,054.08
10	3.00 Each	Kimball International KSCD022 LOCK CORE,BLACK CORE WITH BLACK HINGED KEY,KEY 022 Tag: Tag TG: CUSTOMER SERVICE + OFCS Tag L2: DK-02 RH % Off List: 69.49	39.00	11.90	35.70

Proposal



Commercial Design Services
2405 Lucien Way Ste 250
Maitland, FL 32751
Phone: 407.774.4832
commercialdesignservices.com

Order Number	11532
Date	10/20/2025
Customer Name	City of Deltona
Salesperson	Mary Hoyt
Salesperson Email	mhoyt@cdsorlando.com
Terms	NET 30
Page	3 of 55

11	4.00 Each	Kimball International KSCD023 LOCK CORE,BLACK CORE WITH BLACK HINGED KEY,KEY 023 Tag: Tag TG: CUSTOMER SERVICE + OFCS Tag L2: DK-03 RH % Off List: 69.49	39.00	11.90	47.60
12	3.00 Each	Kimball International KSCD024 LOCK CORE,BLACK CORE WITH BLACK HINGED KEY,KEY 024 Tag: Tag TG: OFFICE 119 Tag L2: DK-07 LH % Off List: 69.49	39.00	11.90	35.70
13	2.00 Each	Kimball International KSCD025 LOCK CORE,BLACK CORE WITH BLACK HINGED KEY,KEY 025 Tag: Tag TG: OFFICE 120 Tag L2: DK-07 LH % Off List: 69.49	39.00	11.90	23.80
14	4.00 Each	Kimball International KSCD026 LOCK CORE,BLACK CORE WITH BLACK HINGED KEY,KEY 026 Tag: Tag TG: OFFICE 125 Tag L2: DK-04 RH % Off List: 69.49	39.00	11.90	47.60
15	2.00 Each	Kimball International 12S2415PUBBFM--E-KSB-STD-457 FOOTPRINT METAL,24DX15WX27H,UNDERSURF,FLOOR,BOX/BOX/ FILE E:EXTENDED KSB:SPECIFY CORE SEPARATELY STD:STANDARD GROUP 1,NON-METALLIC 457:DAPPLE Tag: Tag TG: ROOM 121 Tag L2: WK-01 % Off List: 69.50	900.00	274.50	549.00
16	4.00 Each	Kimball International AC72WSSR FOOTPRINT,72W,UNDERSURFACE SUPPORT RAIL,USE W/66-72W SPAN Tag: Tag TG: ROOM 121 Tag L2: WK-01 % Off List: 69.50	88.00	26.84	107.36
17	4.00 Each	Kimball International	127.00	38.74	154.96

Proposal



Commercial Design Services
2405 Lucien Way Ste 250
Maitland, FL 32751
Phone: 407.774.4832
commercialdesignservices.com

Order Number	11532
Date	10/20/2025
Customer Name	City of Deltona
Salesperson	Mary Hoyt
Salesperson Email	mhoyt@cdsorlando.com
Terms	NET 30
Page	4 of 55

		FBOMKITEP--STD-457 FOOTPRINT,METAL OVHD BRKT,SET OF TWO,PNT,ETARRAN APPL STD:STANDARD GROUP 1,NON-METALLIC 457:DAPPLE Tag: Tag TG: ROOM 121 Tag L2: WK-01 % Off List: 69.50			
18	1.00 Each	Kimball International FWBC14LEP--STD-457 FOOTPRINT,SURFACE BRKT,CANTILEVER,LH,PNT,ETARRAN APPL STD:STANDARD GROUP 1,NON-METALLIC 457:DAPPLE Tag: Tag TG: ROOM 121 Tag L2: WK-01 % Off List: 69.50	121.00	36.91	36.91
19	1.00 Each	Kimball International FWBC14REP--STD-457 FOOTPRINT,SURFACE BRKT,CANTILEVER,RH,PNT,ETARRAN APPL STD:STANDARD GROUP 1,NON-METALLIC 457:DAPPLE Tag: Tag TG: ROOM 121 Tag L2: WK-01 % Off List: 69.50	121.00	36.91	36.91
20	5.00 Each	Kimball International FWBELEP--STD-457 FOOTPRINT,WORKSURFACE BRKT,EDGE,LH,PAINT,ETARRAN APPL STD:STANDARD GROUP 1,NON-METALLIC 457:DAPPLE Tag: Tag TG: ROOM 121 Tag L2: WK-01 % Off List: 69.48	25.00	7.63	38.15
21	5.00 Each	Kimball International FWBEREP--STD-457 FOOTPRINT,WORKSURFACE BRKT,EDGE,RH,PAINT,ETARRAN APPL STD:STANDARD GROUP 1,NON-METALLIC 457:DAPPLE Tag: Tag TG: ROOM 121 Tag L2: WK-01 % Off List: 69.48	25.00	7.63	38.15
22	2.00 Each	Kimball International FWS1027MSLEP--STD-457 FOOTPRINT,SURFACE SUPPORT,MID,LEFT,PNT,ETARRAN APPL STD:STANDARD GROUP 1,NON-METALLIC 457:DAPPLE Tag: Tag TG: ROOM 121	413.00	125.97	251.94

Proposal



Commercial Design Services
2405 Lucien Way Ste 250
Maitland, FL 32751
Phone: 407.774.4832
commercialdesignservices.com

Order Number	11532
Date	10/20/2025
Customer Name	City of Deltona
Salesperson	Mary Hoyt
Salesperson Email	mhoyt@cdsorlando.com
Terms	NET 30
Page	5 of 55

		Tag L2: WK-01 % Off List: 69.50			
23	2.00 Each	Kimball International FWS1027MSREP--STD-457 FOOTPRINT,SURFACE SUPPORT,MID,RIGHT,PNT,ETARRAN APPL STD:STANDARD GROUP 1,NON-METALLIC 457:DAPPLE Tag: Tag TG: ROOM 121 Tag L2: WK-01 % Off List: 69.50	413.00	125.97	251.94
24	1.00 Each	Kimball International FWS1927ESLXEP--STD-457 FOOTPRINT,SURFACE SPRT,C LEG,LEFT,PAINT,ETARRAN APPL STD:STANDARD GROUP 1,NON-METALLIC 457:DAPPLE Tag: Tag TG: ROOM 121 Tag L2: WK-01 % Off List: 69.50	484.00	147.62	147.62
25	1.00 Each	Kimball International FWS1927ESRXEP--STD-457 FOOTPRINT,SURFACE SPRT,C LEG,RIGHT,PAINT,ETARRAN APPL STD:STANDARD GROUP 1,NON-METALLIC 457:DAPPLE Tag: Tag TG: ROOM 121 Tag L2: WK-01 % Off List: 69.50	484.00	147.62	147.62
26	4.00 Each	Kimball International IBF1 FOOTPRINT,FLAT BRACKET Tag: Tag TG: ROOM 121 Tag L2: WK-01 % Off List: 69.48	25.00	7.63	30.52
27	1.00 Each	Kimball International IBSC FOOTPRINT,FLAT/BEVEL OVHD GNG BRKT,XSITE/CETRA/TRAXX/ IW,PK 4 Tag: Tag TG: ROOM 121 Tag L2: WK-01 % Off List: 69.49	51.00	15.56	15.56
28	2.00 Each	Kimball International IS143616RP--KSS-STD-457 FOOTPRINT METAL,14DX36WX16H,OVHD STOR,RECEDING DOOR,BEVEL	925.00	282.13	564.26

Proposal



Commercial Design Services
2405 Lucien Way Ste 250
Maitland, FL 32751
Phone: 407.774.4832
commercialdesignservices.com

Order Number	11532
Date	10/20/2025
Customer Name	City of Deltona
Salesperson	Mary Hoyt
Salesperson Email	mhoyt@cdsorlando.com
Terms	NET 30
Page	6 of 55

		KSS:SPECIFY CORE SEPARATELY,SILVER STD:STANDARD GROUP 1,NON-METALLIC 457:DAPPLE Tag: Tag TG: ROOM 121 Tag L2: WK-01 % Off List: 69.50			
29	2.00 Each	Kimball International IS144216RP--KSS-STD-457 FOOTPRINT METAL,14DX42WX16H,OVHD STOR,RECEDING DOOR,BEVEL KSS:SPECIFY CORE SEPARATELY,SILVER STD:STANDARD GROUP 1,NON-METALLIC 457:DAPPLE Tag: Tag TG: ROOM 121 Tag L2: WK-01 % Off List: 69.50	950.00	289.75	579.50
30	3.00 Each	Kimball International KSCG012 LOCK CORE,SILVER CORE WITH BLACK HINGED KEY,KEY 012 Tag: Tag TG: ROOM 121 Tag L2: WK-01 % Off List: 69.49	39.00	11.90	35.70
31	3.00 Each	Kimball International KSCG013 LOCK CORE,SILVER CORE WITH BLACK HINGED KEY,KEY 013 Tag: Tag TG: ROOM 121 Tag L2: WK-01 % Off List: 69.49	39.00	11.90	35.70
32	2.00 Each	Kimball International SS2472WSSL3--P-STD-AC2-AC2-460-***-***-***-*** FOOTPRINT,24DX72W,WORKSURFACE,1 3/16T,STRAIGHT,HPL,WIRE MGR P:1/8" MOLDED VIN STD:STANDARD GROUP 1 AC2:AUTUMN 2 AC2:AUTUMN 460:STORM ***:--- ***:--- ***:--- ***:--- ***:--- Tag: Tag TG: ROOM 121 Tag L2: WK-01 % Off List: 69.50	763.00	232.72	465.44

Proposal



Commercial Design Services
2405 Lucien Way Ste 250
Maitland, FL 32751
Phone: 407.774.4832
commercialdesignservices.com

Order Number	11532
Date	10/20/2025
Customer Name	City of Deltona
Salesperson	Mary Hoyt
Salesperson Email	mhoyt@cdsorlando.com
Terms	NET 30
Page	7 of 55

33	2.00 Each	Kimball International SS3078WSSL3--P-STD-AC2-AC2-460-***-***-***-***-*** FOOTPRINT,30DX78W,WORKSURFACE,1 3/16T,STRAIGHT,HPL,WIRE MGR P:1/8" MOLDED VIN STD:STANDARD GROUP 1 AC2:AUTUMN 2 AC2:AUTUMN 460:STORM ***-*** ***-*** ***-*** ***-*** ***-*** Tag: Tag TG: ROOM 121 Tag L2: WK-01 % Off List: 69.50	1,065.00	324.83	649.66
34	3.00 Each	Kimball International 53K4219SOHTL--KS-AC2-AC2 PRIORITY,42WX19H,OVERHEAD,HINGED DOOR,TRAXX MOUNT,LAMINATE KS:SPECIFY CORE SEPARATELY AC2:AUTUMN AC2:AUTUMN Tag: Tag TG: CUSTOMER SERVICE + OFCS % Off List: 60.00	1,448.00	579.20	1,737.60
35	1.00 Each	Kimball International 53K4819SOHTL--KS-AC2-AC2 PRIORITY,48WX19H,OVERHEAD,HINGED DOOR,TRAXX MOUNT,LAMINATE KS:SPECIFY CORE SEPARATELY AC2:AUTUMN AC2:AUTUMN Tag: Tag TG: CUSTOMER SERVICE + OFCS % Off List: 60.00	1,858.00	743.20	743.20
36	1.00 Each	Kimball International 81P2468APP--F-STD-457-P2-A-15119 ETARRAN,24WX68H,PANEL,ACOUSTICAL,POWERED,PAINT TOP CAP F:FLAT STD:STANDARD GROUP 1,NON-METALLIC 457:DAPPLE P2:2 PUNCHED A:GRADE A RAILROADED 15119:DIRECT DUSTY Tag: Tag TG: ROOM 121 Tag L2: WK-01	806.00	245.83	245.83

Proposal



Commercial Design Services
2405 Lucien Way Ste 250
Maitland, FL 32751
Phone: 407.774.4832
commercialdesignservices.com

Order Number	11532
Date	10/20/2025
Customer Name	City of Deltona
Salesperson	Mary Hoyt
Salesperson Email	mhoyt@cdsolorlando.com
Terms	NET 30
Page	8 of 55

37	1.00 Each	% Off List: 69.50 Kimball International 81P24HTCP--F-STD-457 ETARRAN,24H,HI-LO,CONNECTOR-TO-PANEL,PAINT F:FLAT STD:STANDARD GROUP 1,NON-METALLIC 457:DAPPLE Tag: Tag TG: ROOM 121 Tag L2: WK-01 % Off List: 69.50	100.00	30.50	30.50
38	1.00 Each	Kimball International 81P24HTCP--F-STD-461 ETARRAN,24H,HI-LO,CONNECTOR-TO-PANEL,PAINT F:FLAT STD:STANDARD GROUP 1,NON-METALLIC 461:GRAPHITE Tag: Tag TG: ROOM 121 Tag L2: WK-01 % Off List: 69.50	100.00	30.50	30.50
39	1.00 Each	Kimball International 81P3068ANP--F-STD-457-P2-A-15119 ETARRAN,30WX68H,PANEL,ACOUSTICAL,NON PWRD,PAINT TOP CAP F:FLAT STD:STANDARD GROUP 1,NON-METALLIC 457:DAPPLE P2:2 PUNCHED A:GRADE A RAILROADED 15119:DIRECT DUSTY Tag: Tag TG: ROOM 121 Tag L2: WK-01 % Off List: 69.50	750.00	228.75	228.75
40	1.00 Each	Kimball International 81P3068APP--F-STD-457-P2-A-15119 ETARRAN,30WX68H,PANEL,ACOUSTICAL,POWERED,PAINT TOP CAP F:FLAT STD:STANDARD GROUP 1,NON-METALLIC 457:DAPPLE P2:2 PUNCHED A:GRADE A RAILROADED 15119:DIRECT DUSTY Tag: Tag TG: ROOM 121 Tag L2: WK-01 % Off List: 69.50	887.00	270.54	270.54
41	4.00 Each	Kimball International 81P3642APP--F-STD-457-P2-A-15119 ETARRAN,36WX42H,PANEL,ACOUSTICAL,POWERED,PAINT TOP CAP	872.00	265.96	1,063.84

Proposal



Commercial Design Services
2405 Lucien Way Ste 250
Maitland, FL 32751
Phone: 407.774.4832
commercialdesignservices.com

Order Number	11532
Date	10/20/2025
Customer Name	City of Deltona
Salesperson	Mary Hoyt
Salesperson Email	mhoyt@cdsolorlando.com
Terms	NET 30
Page	9 of 55

		F:FLAT STD:STANDARD GROUP 1,NON-METALLIC 457:DAPPLE P2:2 PUNCHED A:GRADE A RAILROADED 15119:DIRECT DUSTY Tag: Tag TG: ROOM 121 Tag L2: WK-01 % Off List: 69.50			
42	1.00 Each	Kimball International 81P3668APP--F-STD-457-P2-A-15119 ETARRAN,36WX68H,PANEL,ACOUSTICAL,POWERED,PAINT TOP CAP F:FLAT STD:STANDARD GROUP 1,NON-METALLIC 457:DAPPLE P2:2 PUNCHED A:GRADE A RAILROADED 15119:DIRECT DUSTY Tag: Tag TG: ROOM 121 Tag L2: WK-01 % Off List: 69.50	974.00	297.07	297.07
43	1.00 Each	Kimball International 81P4268APP--F-STD-457-P2-A-15119 ETARRAN,42WX68H,PANEL,ACOUSTICAL,POWERED,PAINT TOP CAP F:FLAT STD:STANDARD GROUP 1,NON-METALLIC 457:DAPPLE P2:2 PUNCHED A:GRADE A RAILROADED 15119:DIRECT DUSTY Tag: Tag TG: ROOM 121 Tag L2: WK-01 % Off List: 69.50	1,058.00	322.69	322.69
44	2.00 Each	Kimball International 81P42ETP--F-STD-457 ETARRAN,42H,END TRIM,PAINT F:FLAT STD:STANDARD GROUP 1,NON-METALLIC 457:DAPPLE Tag: Tag TG: ROOM 121 Tag L2: WK-01 % Off List: 69.50	128.00	39.04	78.08
45	2.00 Each	Kimball International 81P68CTPP--F-STD-457 ETARRAN,68H,T CONNECTOR,PAINT F:FLAT	246.00	75.03	150.06

Proposal



Commercial Design Services
2405 Lucien Way Ste 250
Maitland, FL 32751
Phone: 407.774.4832
commercialdesignservices.com

Order Number	11532
Date	10/20/2025
Customer Name	City of Deltona
Salesperson	Mary Hoyt
Salesperson Email	mhoyt@cdsorlando.com
Terms	NET 30
Page	10 of 55

		STD:STANDARD GROUP 1,NON-METALLIC 457:DAPPLE Tag: Tag TG: ROOM 121 Tag L2: WK-01 % Off List: 69.50			
46	2.00 Each	Kimball International 81P68ETP--F-STD-457 ETARRAN,68H,END TRIM,PAINT F:FLAT STD:STANDARD GROUP 1,NON-METALLIC 457:DAPPLE Tag: Tag TG: ROOM 121 Tag L2: WK-01 % Off List: 69.50	142.00	43.31	86.62
47	1.00 Each	Kimball International 81PEF1U8 ETARRAN,ELECTRICAL,4 FOOT,BASE POWER ENTRY,8 WIRE Tag: Tag TG: ROOM 121 Tag L2: WK-01 % Off List: 69.50	266.00	81.13	81.13
48	4.00 Each	Kimball International 81PEJ18 ETARRAN,ELECTRICAL,JUMPER,PANEL-TO-PANEL,8 WIRE Tag: Tag TG: ROOM 121 Tag L2: WK-01 % Off List: 69.50	90.00	27.45	109.80
49	2.00 Each	Kimball International 81PEJ28 ETARRAN,ELECTRICAL,JUMPER,90 DEGREE CORNER,8 WIRE Tag: Tag TG: ROOM 121 Tag L2: WK-01 % Off List: 69.49	95.00	28.98	57.96
50	1.00 Each	Kimball International 81PEJ58 ETARRAN,ELECTRICAL,JUMPER,PANEL-CONNECTOR-PANEL,8 WIRE Tag: Tag TG: ROOM 121 Tag L2: WK-01 % Off List: 69.49	95.00	28.98	28.98
51	4.00 Each	Kimball International 81PER18S15--462 ETARRAN,ELEC,DUPLEX RECEPTACLE,CIRCUIT 1,8 WIRE,15 AMP 462:CINDER Tag: Tag TG: ROOM 121	42.00	12.81	51.24

Proposal



Commercial Design Services
2405 Lucien Way Ste 250
Maitland, FL 32751
Phone: 407.774.4832
commercialdesignservices.com

Order Number	11532
Date	10/20/2025
Customer Name	City of Deltona
Salesperson	Mary Hoyt
Salesperson Email	mhoyt@cdsorlando.com
Terms	NET 30
Page	11 of 55

		Tag L2: WK-01 % Off List: 69.50			
52	2.00 Each	Kimball International 81PER4D8S15--462 ETARRAN,ELEC,DPLX RCPT,CIRCUIT 4,DESIGNATED,8 WIRE,15 AMP 462:CINDER Tag: Tag TG: ROOM 121 Tag L2: WK-01 % Off List: 69.50	42.00	12.81	25.62
53	1.00 Each	Kimball International 74K247828BLL--AC2 DOCK,24DX78WX28H,RECTANGLE BEAM BASE,ACCESS,SURFACE HGT,TFL AC2:AUTUMN 2 Tag: Tag TG: CONFERENCE Tag L2: TB-01 % Off List: 60.00	4,363.00	1,745.20	1,745.20
54	1.00 Each	Kimball International 74K48120RTL--P-X-STD-AC2-AC2-0000008461-X-***-0000008466-X-*** DOCK,48DX120W,MEETING TABLE TOP,RECTANGLE,HPL,P RIM P:1/8" MOLDED VIN X:NO GROMMET STD:STANDARD GROUP 1 AC2:AUTUMN 2 AC2:AUTUMN CHERRY 0000008461:MODIFIED DEPTH X:NO MODIFIED DEPTH (STANDARD) ***:----- 0000008466:MODIFIED WIDTH X:NO MODIFIED WIDTH (STANDARD) ***:----- Tag: Tag TG: CONFERENCE Tag L2: TB-01 % Off List: 60.00	3,457.00	1,382.80	1,382.80
55	4.00 Each	Kimball International 99K17TLS PERKS,17W,LED TASK LIGHT,SINGLE/STARTER UNITS Tag: Tag TG: CUSTOMER SERVICE + OFCS % Off List: 60.00	433.00	173.20	692.80
56	1.00 Each	Kimball International 99K17TLS PERKS,17W,LED TASK LIGHT,SINGLE/STARTER UNITS Tag: Tag TG: OFFICE 125 Tag L2: DK-04 RH	433.00	173.20	173.20

Proposal



Commercial Design Services
2405 Lucien Way Ste 250
Maitland, FL 32751
Phone: 407.774.4832
commercialdesignservices.com

Order Number	11532
Date	10/20/2025
Customer Name	City of Deltona
Salesperson	Mary Hoyt
Salesperson Email	mhoyt@cdsorlando.com
Terms	NET 30
Page	12 of 55

		% Off List: 60.00			
57	2.00 Each	Kimball International 99K17TLA PERKS,17W,TASK LIGHT,ADD-ON INTERCONNECT Tag: Tag TG: ROOM 121 Tag L2: WK-01 % Off List: 60.00	418.00	167.20	334.40
58	2.00 Each	Kimball International 99K17TLS PERKS,17W,LED TASK LIGHT,SINGLE/STARTER UNITS Tag: Tag TG: ROOM 121 Tag L2: WK-01 % Off List: 60.00	433.00	173.20	346.40
59	1.00 Each	Kimball International 33P102TCP--F-STD-457 NARRATE,102W,TOP CAP,PAINT F:FLAT STD:STANDARD GROUP 1,NON-METALLIC 457:DAPPLE Tag: Tag TG: CUSTOMER SERVICE + OFCS % Off List: 69.50	167.00	50.94	50.94
60	1.00 Each	Kimball International 33P108TCP--F-STD-457 NARRATE,108W,TOP CAP,PAINT F:FLAT STD:STANDARD GROUP 1,NON-METALLIC 457:DAPPLE Tag: Tag TG: CUSTOMER SERVICE + OFCS % Off List: 69.50	178.00	54.29	54.29
61	1.00 Each	Kimball International 33P120TCP--F-STD-457 NARRATE,120W,TOP CAP,PAINT F:FLAT STD:STANDARD GROUP 1,NON-METALLIC 457:DAPPLE Tag: Tag TG: CUSTOMER SERVICE + OFCS % Off List: 69.50	197.00	60.09	60.09
62	3.00 Each	Kimball International 33P181ITTTA--A-15119 NARRATE,18W,1 HIGH,FABRIC TILE,FIRE RATED,TRIM TRAXX A:GRADE A RAILROADED 15119:DIRECT DUSTY Tag: Tag TG: CUSTOMER SERVICE + OFCS	43.00	13.12	39.36

Proposal



Commercial Design Services
2405 Lucien Way Ste 250
Maitland, FL 32751
Phone: 407.774.4832
commercialdesignservices.com

Order Number	11532
Date	10/20/2025
Customer Name	City of Deltona
Salesperson	Mary Hoyt
Salesperson Email	mhoyt@cdsorlando.com
Terms	NET 30
Page	13 of 55

63	1.00 Each	% Off List: 69.49 Kimball International 33P182ITTTA--A-15119 NARRATE,18W,2 HIGH,FABRIC TILE,FIRE RATED,TRIM TRAXX A:GRADE A RAILROADED 15119:DIRECT DUSTY Tag: Tag TG: CUSTOMER SERVICE + OFCS % Off List: 69.49	75.00	22.88	22.88
64	1.00 Each	Kimball International 33P184ITTTA--A-15119 NARRATE,18W,4 HIGH,FABRIC TILE,FIRE RATED,TRIM TRAXX A:GRADE A RAILROADED 15119:DIRECT DUSTY Tag: Tag TG: CUSTOMER SERVICE + OFCS % Off List: 69.50	118.00	35.99	35.99
65	1.00 Each	Kimball International 33P185ITSTA--A-15119 NARRATE,18W,5 HIGH,FABRIC TILE,FIRE RATED,SUPPORT TRAXX A:GRADE A RAILROADED 15119:DIRECT DUSTY Tag: Tag TG: CUSTOMER SERVICE + OFCS % Off List: 69.50	143.00	43.62	43.62
66	6.00 Each	Kimball International 33P185ITTTA--A-15119 NARRATE,18W,5 HIGH,FABRIC TILE,FIRE RATED,TRIM TRAXX A:GRADE A RAILROADED 15119:DIRECT DUSTY Tag: Tag TG: CUSTOMER SERVICE + OFCS % Off List: 69.50	143.00	43.62	261.72
67	2.00 Each	Kimball International 33P18TCP--F-STD-457 NARRATE,18W,TOP CAP,PAINT F:FLAT STD:STANDARD GROUP 1,NON-METALLIC 457:DAPPLE Tag: Tag TG: CUSTOMER SERVICE + OFCS % Off List: 69.49	43.00	13.12	26.24
68	2.00 Each	Kimball International 33P241ITTTA--A-15119 NARRATE,24W,1 HIGH,FABRIC TILE,FIRE RATED,TRIM TRAXX A:GRADE A RAILROADED 15119:DIRECT DUSTY Tag: Tag TG: CUSTOMER SERVICE + OFCS	48.00	14.64	29.28

Proposal



Commercial Design Services
2405 Lucien Way Ste 250
Maitland, FL 32751
Phone: 407.774.4832
commercialdesignservices.com

Order Number	11532
Date	10/20/2025
Customer Name	City of Deltona
Salesperson	Mary Hoyt
Salesperson Email	mhoyt@cdsorlando.com
Terms	NET 30
Page	14 of 55

69	2.00 Each	% Off List: 69.50 Kimball International 33P245ITTTA--A-15119 NARRATE,24W,5 HIGH,FABRIC TILE,FIRE RATED,TRIM TRAXX A:GRADE A RAILROADED 15119:DIRECT DUSTY Tag: Tag TG: CUSTOMER SERVICE + OFCS % Off List: 69.50	175.00	53.38	106.76
70	1.00 Each	Kimball International 33P24TCP--F-STD-457 NARRATE,24W,TOP CAP,PAINT F:FLAT STD:STANDARD GROUP 1,NON-METALLIC 457:DAPPLE Tag: Tag TG: CUSTOMER SERVICE + OFCS % Off List: 69.50	48.00	14.64	14.64
71	2.00 Each	Kimball International 33P301ITTTA--A-15119 NARRATE,30W,1 HIGH,FABRIC TILE,FIRE RATED,TRIM TRAXX A:GRADE A RAILROADED 15119:DIRECT DUSTY Tag: Tag TG: CUSTOMER SERVICE + OFCS % Off List: 69.50	50.00	15.25	30.50
72	8.00 Each	Kimball International 33P302ITSTA--A-15119 NARRATE,30W,2 HIGH,FABRIC TILE,FIRE RATED,SUPPORT TRAXX A:GRADE A RAILROADED 15119:DIRECT DUSTY Tag: Tag TG: CUSTOMER SERVICE + OFCS % Off List: 69.49	99.00	30.20	241.60
73	1.00 Each	Kimball International 33P303ITTTA--A-15119 NARRATE,30W,3 HIGH,FABRIC TILE,FIRE RATED,TRIM TRAXX A:GRADE A RAILROADED 15119:DIRECT DUSTY Tag: Tag TG: CUSTOMER SERVICE + OFCS % Off List: 69.50	141.00	43.01	43.01
74	2.00 Each	Kimball International 33P304ITSTA--A-15119 NARRATE,30W,4 HIGH,FABRIC TILE,FIRE RATED,SUPPORT TRAXX A:GRADE A RAILROADED 15119:DIRECT DUSTY Tag: Tag TG: CUSTOMER SERVICE + OFCS	185.00	56.43	112.86

Proposal



Commercial Design Services
2405 Lucien Way Ste 250
Maitland, FL 32751
Phone: 407.774.4832
commercialdesignservices.com

Order Number	11532
Date	10/20/2025
Customer Name	City of Deltona
Salesperson	Mary Hoyt
Salesperson Email	mhoyt@cdsorlando.com
Terms	NET 30
Page	15 of 55

75	4.00 Each	% Off List: 69.50 Kimball International 33P304ITTTA--A-15119 NARRATE,30W,4 HIGH,FABRIC TILE,FIRE RATED,TRIM TRAXX A:GRADE A RAILROADED 15119:DIRECT DUSTY Tag: Tag TG: CUSTOMER SERVICE + OFCS % Off List: 69.50	185.00	56.43	225.72
76	17.00 Each	Kimball International 33P305ITTTA--A-15119 NARRATE,30W,5 HIGH,FABRIC TILE,FIRE RATED,TRIM TRAXX A:GRADE A RAILROADED 15119:DIRECT DUSTY Tag: Tag TG: CUSTOMER SERVICE + OFCS % Off List: 69.50	214.00	65.27	1,109.59
77	2.00 Each	Kimball International 33P30TCP--F-STD-457 NARRATE,30W,TOP CAP,PAINT F:FLAT STD:STANDARD GROUP 1,NON-METALLIC 457:DAPPLE Tag: Tag TG: CUSTOMER SERVICE + OFCS % Off List: 69.49	51.00	15.56	31.12
78	22.00 Each	Kimball International 33P361ITTTA--A-15119 NARRATE,36W,1 HIGH,FABRIC TILE,FIRE RATED,TRIM TRAXX A:GRADE A RAILROADED 15119:DIRECT DUSTY Tag: Tag TG: CUSTOMER SERVICE + OFCS % Off List: 69.50	58.00	17.69	389.18
79	8.00 Each	Kimball International 33P362ITTTA--A-15119 NARRATE,36W,2 HIGH,FABRIC TILE,FIRE RATED,TRIM TRAXX A:GRADE A RAILROADED 15119:DIRECT DUSTY Tag: Tag TG: CUSTOMER SERVICE + OFCS % Off List: 69.50	123.00	37.52	300.16
80	1.00 Each	Kimball International 33P364ITSTA--A-15119 NARRATE,36W,4 HIGH,FABRIC TILE,FIRE RATED,SUPPORT TRAXX A:GRADE A RAILROADED 15119:DIRECT DUSTY Tag: Tag TG: CUSTOMER SERVICE + OFCS	222.00	67.71	67.71

Proposal



Commercial Design Services
2405 Lucien Way Ste 250
Maitland, FL 32751
Phone: 407.774.4832
commercialdesignservices.com

Order Number	11532
Date	10/20/2025
Customer Name	City of Deltona
Salesperson	Mary Hoyt
Salesperson Email	mhoyt@cdsorlando.com
Terms	NET 30
Page	16 of 55

81	5.00 Each	% Off List: 69.50 Kimball International 33P365ITSTA--A-15119 NARRATE,36W,5 HIGH,FABRIC TILE,FIRE RATED,SUPPORT TRAXX A:GRADE A RAILROADED 15119:DIRECT DUSTY Tag: Tag TG: CUSTOMER SERVICE + OFCS % Off List: 69.50	258.00	78.69	393.45
82	32.00 Each	Kimball International 33P365ITTA--A-15119 NARRATE,36W,5 HIGH,FABRIC TILE,FIRE RATED,TRIM TRAXX A:GRADE A RAILROADED 15119:DIRECT DUSTY Tag: Tag TG: CUSTOMER SERVICE + OFCS % Off List: 69.50	258.00	78.69	2,518.08
83	3.00 Each	Kimball International 33P421ITTA--A-15119 NARRATE,42W,1 HIGH,FABRIC TILE,FIRE RATED,TRIM TRAXX A:GRADE A RAILROADED 15119:DIRECT DUSTY Tag: Tag TG: CUSTOMER SERVICE + OFCS % Off List: 69.49	73.00	22.27	66.81
84	3.00 Each	Kimball International 33P422ITTA--A-15119 NARRATE,42W,2 HIGH,FABRIC TILE,FIRE RATED,TRIM TRAXX A:GRADE A RAILROADED 15119:DIRECT DUSTY Tag: Tag TG: CUSTOMER SERVICE + OFCS % Off List: 69.50	140.00	42.70	128.10
85	2.00 Each	Kimball International 33P424ITSTA--A-15119 NARRATE,42W,4 HIGH,FABRIC TILE,FIRE RATED,SUPPORT TRAXX A:GRADE A RAILROADED 15119:DIRECT DUSTY Tag: Tag TG: CUSTOMER SERVICE + OFCS % Off List: 69.50	255.00	77.78	155.56
86	1.00 Each	Kimball International 33P424ITTA--A-15119 NARRATE,42W,4 HIGH,FABRIC TILE,FIRE RATED,TRIM TRAXX A:GRADE A RAILROADED 15119:DIRECT DUSTY Tag: Tag TG: CUSTOMER SERVICE + OFCS % Off List: 69.50	255.00	77.78	77.78

Proposal



Commercial Design Services
2405 Lucien Way Ste 250
Maitland, FL 32751
Phone: 407.774.4832
commercialdesignservices.com

Order Number	11532
Date	10/20/2025
Customer Name	City of Deltona
Salesperson	Mary Hoyt
Salesperson Email	mhoyt@cdsorlando.com
Terms	NET 30
Page	17 of 55

87	2.00 Each	Kimball International 33P425ITSTA--A-15119 NARRATE,42W,5 HIGH,FABRIC TILE,FIRE RATED,SUPPORT TRAXX A:GRADE A RAILROADED 15119:DIRECT DUSTY Tag: Tag TG: CUSTOMER SERVICE + OFCS % Off List: 69.50	303.00	92.42	184.84
88	5.00 Each	Kimball International 33P425ITTTA--A-15119 NARRATE,42W,5 HIGH,FABRIC TILE,FIRE RATED,TRIM TRAXX A:GRADE A RAILROADED 15119:DIRECT DUSTY Tag: Tag TG: CUSTOMER SERVICE + OFCS % Off List: 69.50	303.00	92.42	462.10
89	2.00 Each	Kimball International 33P42TCP--F-STD-457 NARRATE,42W,TOP CAP,PAINT F:FLAT STD:STANDARD GROUP 1,NON-METALLIC 457:DAPPLE Tag: Tag TG: CUSTOMER SERVICE + OFCS % Off List: 69.50	64.00	19.52	39.04
90	11.00 Each	Kimball International 33P481ITTTA--A-15119 NARRATE,48W,1 HIGH,FABRIC TILE,FIRE RATED,TRIM TRAXX A:GRADE A RAILROADED 15119:DIRECT DUSTY Tag: Tag TG: CUSTOMER SERVICE + OFCS % Off List: 69.49	81.00	24.71	271.81
91	6.00 Each	Kimball International 33P482ITSTA--A-15119 NARRATE,48W,2 HIGH,FABRIC TILE,FIRE RATED,SUPPORT TRAXX A:GRADE A RAILROADED 15119:DIRECT DUSTY Tag: Tag TG: CUSTOMER SERVICE + OFCS % Off List: 69.50	154.00	46.97	281.82
92	1.00 Each	Kimball International 33P482ITTTA--A-15119 NARRATE,48W,2 HIGH,FABRIC TILE,FIRE RATED,TRIM TRAXX A:GRADE A RAILROADED 15119:DIRECT DUSTY Tag: Tag TG: CUSTOMER SERVICE + OFCS % Off List: 69.50	154.00	46.97	46.97
93	6.00		216.00	65.88	395.28

Proposal



Commercial Design Services
2405 Lucien Way Ste 250
Maitland, FL 32751
Phone: 407.774.4832
commercialdesignservices.com

Order Number	11532
Date	10/20/2025
Customer Name	City of Deltona
Salesperson	Mary Hoyt
Salesperson Email	mhoyt@cdsorlando.com
Terms	NET 30
Page	18 of 55

	Each	Kimball International 33P483ITTTA--A-15119 NARRATE,48W,3 HIGH,FABRIC TILE,FIRE RATED,TRIM TRAXX A:GRADE A RAILROADED 15119:DIRECT DUSTY Tag: Tag TG: CUSTOMER SERVICE + OFCS % Off List: 69.50			
94	1.00 Each	Kimball International 33P484ITTTA--A-15119 NARRATE,48W,4 HIGH,FABRIC TILE,FIRE RATED,TRIM TRAXX A:GRADE A RAILROADED 15119:DIRECT DUSTY Tag: Tag TG: CUSTOMER SERVICE + OFCS % Off List: 69.50	291.00	88.76	88.76
95	5.00 Each	Kimball International 33P485ITTTA--A-15119 NARRATE,48W,5 HIGH,FABRIC TILE,FIRE RATED,TRIM TRAXX A:GRADE A RAILROADED 15119:DIRECT DUSTY Tag: Tag TG: CUSTOMER SERVICE + OFCS % Off List: 69.50	350.00	106.75	533.75
96	6.00 Each	Kimball International 33P48TCP--F-STD-457 NARRATE,48W,TOP CAP,PAINT F:FLAT STD:STANDARD GROUP 1,NON-METALLIC 457:DAPPLE Tag: Tag TG: CUSTOMER SERVICE + OFCS % Off List: 69.50	68.00	20.74	124.44
97	4.00 Each	Kimball International 33P541ITTTA--A-15119 NARRATE,54W,1 HIGH,FABRIC TILE,FIRE RATED,TRIM TRAXX A:GRADE A RAILROADED 15119:DIRECT DUSTY Tag: Tag TG: CUSTOMER SERVICE + OFCS % Off List: 69.49	89.00	27.15	108.60
98	2.00 Each	Kimball International 33P54TCP--F-STD-457 NARRATE,54W,TOP CAP,PAINT F:FLAT STD:STANDARD GROUP 1,NON-METALLIC 457:DAPPLE Tag: Tag TG: CUSTOMER SERVICE + OFCS % Off List: 69.49	73.00	22.27	44.54

Proposal



Commercial Design Services
2405 Lucien Way Ste 250
Maitland, FL 32751
Phone: 407.774.4832
commercialdesignservices.com

Order Number	11532
Date	10/20/2025
Customer Name	City of Deltona
Salesperson	Mary Hoyt
Salesperson Email	mhoyt@cdsorlando.com
Terms	NET 30
Page	19 of 55

99	5.00 Each	Kimball International 33P601ITTTA--A-15119 NARRATE,60W,1 HIGH,FABRIC TILE,FIRE RATED,TRIM TRAXX A:GRADE A RAILROADED 15119:DIRECT DUSTY Tag: Tag TG: CUSTOMER SERVICE + OFCS % Off List: 69.49	97.00	29.59	147.95
100	5.00 Each	Kimball International 33P602ITSTA--A-15119 NARRATE,60W,2 HIGH,FABRIC TILE,FIRE RATED,SUPPORT TRAXX A:GRADE A RAILROADED 15119:DIRECT DUSTY Tag: Tag TG: CUSTOMER SERVICE + OFCS % Off List: 69.50	190.00	57.95	289.75
101	2.00 Each	Kimball International 33P60TCP--F-STD-457 NARRATE,60W,TOP CAP,PAINT F:FLAT STD:STANDARD GROUP 1,NON-METALLIC 457:DAPPLE Tag: Tag TG: CUSTOMER SERVICE + OFCS % Off List: 69.50	78.00	23.79	47.58
102	2.00 Each	Kimball International 33P661ITTTA--A-15119 NARRATE,66W,1 HIGH,FABRIC TILE,FIRE RATED,TRIM TRAXX A:GRADE A RAILROADED 15119:DIRECT DUSTY Tag: Tag TG: CUSTOMER SERVICE + OFCS % Off List: 69.50	109.00	33.25	66.50
103	1.00 Each	Kimball International 33P66TCP--F-STD-457 NARRATE,66W,TOP CAP,PAINT F:FLAT STD:STANDARD GROUP 1,NON-METALLIC 457:DAPPLE Tag: Tag TG: CUSTOMER SERVICE + OFCS % Off List: 69.50	84.00	25.62	25.62
104	4.00 Each	Kimball International 33P721ITTTA--A-15119 NARRATE,72W,1 HIGH,FABRIC TILE,FIRE RATED,TRIM TRAXX A:GRADE A RAILROADED 15119:DIRECT DUSTY Tag: Tag TG: CUSTOMER SERVICE + OFCS % Off List: 69.50	123.00	37.52	150.08

Proposal



Commercial Design Services
2405 Lucien Way Ste 250
Maitland, FL 32751
Phone: 407.774.4832
commercialdesignservices.com

Order Number	11532
Date	10/20/2025
Customer Name	City of Deltona
Salesperson	Mary Hoyt
Salesperson Email	mhoyt@cdsorlando.com
Terms	NET 30
Page	20 of 55

105	4.00 Each	Kimball International 33P722ITSTA--A-15119 NARRATE,72W,2 HIGH,FABRIC TILE,FIRE RATED,SUPPORT TRAXX A:GRADE A RAILROADED 15119:DIRECT DUSTY Tag: Tag TG: CUSTOMER SERVICE + OFCS % Off List: 69.50	215.00	65.58	262.32
106	4.00 Each	Kimball International 33P723ITTTA--A-15119 NARRATE,72W,3 HIGH,FABRIC TILE,FIRE RATED,TRIM TRAXX A:GRADE A RAILROADED 15119:DIRECT DUSTY Tag: Tag TG: CUSTOMER SERVICE + OFCS % Off List: 69.50	340.00	103.70	414.80
107	2.00 Each	Kimball International 33P72TCP--F-STD-457 NARRATE,72W,TOP CAP,PAINT F:FLAT STD:STANDARD GROUP 1,NON-METALLIC 457:DAPPLE Tag: Tag TG: CUSTOMER SERVICE + OFCS % Off List: 69.49	89.00	27.15	54.30
108	4.00 Each	Kimball International 33P72TCP--F-STD-457 NARRATE,72W,TOP CAP,PAINT F:FLAT STD:STANDARD GROUP 1,NON-METALLIC 457:DAPPLE Tag: Tag TG: CUSTOMER SERVICE + OFCS % Off List: 69.49	89.00	27.15	108.60
109	1.00 Each	Kimball International 33P78TCP--F-STD-457 NARRATE,78W,TOP CAP,PAINT F:FLAT STD:STANDARD GROUP 1,NON-METALLIC 457:DAPPLE Tag: Tag TG: CUSTOMER SERVICE + OFCS % Off List: 69.50	110.00	33.55	33.55
110	2.00 Each	Kimball International 33P96TCP--F-STD-457 NARRATE,96W,TOP CAP,PAINT F:FLAT STD:STANDARD GROUP 1,NON-METALLIC 457:DAPPLE Tag: Tag TG: CUSTOMER SERVICE + OFCS	157.00	47.89	95.78

Proposal



Commercial Design Services
2405 Lucien Way Ste 250
Maitland, FL 32751
Phone: 407.774.4832
commercialdesignservices.com

Order Number	11532
Date	10/20/2025
Customer Name	City of Deltona
Salesperson	Mary Hoyt
Salesperson Email	mhoyt@cdsorlando.com
Terms	NET 30
Page	21 of 55

		% Off List: 69.50			
111	11.00 Each	Kimball International 33PEJB18 NARRATE,ELECTRICAL,JUMPER,PANEL-TO-PANEL,8 WIRE Tag: Tag TG: CUSTOMER SERVICE + OFCS % Off List: 69.50	107.00	32.64	359.04
112	6.00 Each	Kimball International 33PEJB28 NARRATE,ELECTRICAL,JUMPER,PANEL-90 CONN-PANEL,8 WIRE Tag: Tag TG: CUSTOMER SERVICE + OFCS % Off List: 69.50	109.00	33.25	199.50
113	2.00 Each	Kimball International 33PEJB58 NARRATE,ELECTRICAL,JUMPER,PANEL-180/120 CONN-PANEL,8 WIRE Tag: Tag TG: CUSTOMER SERVICE + OFCS % Off List: 69.50	109.00	33.25	66.50
114	2.00 Each	Kimball International 33PEPE6B8 NARRATE,6 FOOT POWER ENTRY,BASE,8 WIRE Tag: Tag TG: CUSTOMER SERVICE + OFCS % Off List: 69.50	325.00	99.13	198.26
115	5.00 Each	Kimball International 33PER18S--462 NARRATE,RECEPTACLE,CIRCUIT 1,8 WIRE,SHARED NEUTRAL 462:CINDER Tag: Tag TG: CUSTOMER SERVICE + OFCS % Off List: 69.49	41.00	12.51	62.55
116	3.00 Each	Kimball International 33PER28S--462 NARRATE,RECEPTACLE,CIRCUIT 2,8 WIRE,SHARED NEUTRAL 462:CINDER Tag: Tag TG: CUSTOMER SERVICE + OFCS % Off List: 69.49	41.00	12.51	37.53
117	8.00 Each	Kimball International 33PER4D8S--462 NARRATE,RECEPTACLE,CIRCUIT 4D,8 WIRE,SHARED NEUTRAL 462:CINDER Tag: Tag TG: CUSTOMER SERVICE + OFCS % Off List: 69.49	41.00	12.51	100.08
118	22.00 Each	Kimball International 33PFSP	177.00	53.99	1,187.78

Proposal



Commercial Design Services
2405 Lucien Way Ste 250
Maitland, FL 32751
Phone: 407.774.4832
commercialdesignservices.com

Order Number	11532
Date	10/20/2025
Customer Name	City of Deltona
Salesperson	Mary Hoyt
Salesperson Email	mhoyt@cdsolorlando.com
Terms	NET 30
Page	22 of 55

		NARRATE,FRAME SPRT POST,2H OR TALLER,MID FRM SPRT AT 1H Tag: Tag TG: CUSTOMER SERVICE + OFCS % Off List: 69.50			
119	4.00 Each	Kimball International 93P102PTT--STD-457 NARRATE,102W,FRAME MOUNTED TRIM TRAXX STD:STANDARD GROUP 1,NON-METALLIC 457:DAPPLE Tag: Tag TG: CUSTOMER SERVICE + OFCS % Off List: 69.50	135.00	41.18	164.72
120	8.00 Each	Kimball International 93P102PTT--STD-457 NARRATE,102W,FRAME MOUNTED TRIM TRAXX STD:STANDARD GROUP 1,NON-METALLIC 457:DAPPLE Tag: Tag TG: CUSTOMER SERVICE + OFCS % Off List: 69.50	135.00	41.18	329.44
121	4.00 Each	Kimball International 93P108PTT--STD-457 NARRATE,108W,FRAME MOUNTED TRIM TRAXX STD:STANDARD GROUP 1,NON-METALLIC 457:DAPPLE Tag: Tag TG: CUSTOMER SERVICE + OFCS % Off List: 69.50	139.00	42.40	169.60
122	3.00 Each	Kimball International 93P120PST--STD-457 NARRATE,120W,FRAME MOUNTED SUPPORT TRAXX STD:STANDARD GROUP 1,NON-METALLIC 457:DAPPLE Tag: Tag TG: CUSTOMER SERVICE + OFCS % Off List: 69.50	174.00	53.07	159.21
123	3.00 Each	Kimball International 93P120PTT--STD-457 NARRATE,120W,FRAME MOUNTED TRIM TRAXX STD:STANDARD GROUP 1,NON-METALLIC 457:DAPPLE Tag: Tag TG: CUSTOMER SERVICE + OFCS % Off List: 69.50	156.00	47.58	142.74
124	1.00 Each	Kimball International 93P16FCSPP--F-STD-457-STD-457 NARRATE,6 HIGH,STRAIGHT CONNECTOR,PAINT/PAINT F:FLAT STD:STANDARD GROUP 1,NON-METALLIC	337.00	102.79	102.79

Proposal



Commercial Design Services
2405 Lucien Way Ste 250
Maitland, FL 32751
Phone: 407.774.4832
commercialdesignservices.com

Order Number	11532
Date	10/20/2025
Customer Name	City of Deltona
Salesperson	Mary Hoyt
Salesperson Email	mhoyt@cdsorlando.com
Terms	NET 30
Page	23 of 55

		457:DAPPLE STD:STANDARD GROUP 1,NON-METALLIC 457:DAPPLE Tag: Tag TG: CUSTOMER SERVICE + OFCS % Off List: 69.50			
125	2.00 Each	Kimball International 93P181FS--BK NARRATE,18W,1 HIGH,FRAME,STACKING BK:BLACK Tag: Tag TG: CUSTOMER SERVICE + OFCS % Off List: 69.50	141.00	43.01	86.02
126	4.00 Each	Kimball International 93P185FN--NP2-STD-457 NARRATE,18W,5 HIGH,FRAME,NON-POWERED NP2:2 NON-PUNCHED STD:STANDARD GROUP 1,NON-METALLIC 457:DAPPLE Tag: Tag TG: CUSTOMER SERVICE + OFCS % Off List: 69.50	335.00	102.18	408.72
127	8.00 Each	Kimball International 93P18PTT--STD-457 NARRATE,18W,FRAME MOUNTED TRIM TRAXX STD:STANDARD GROUP 1,NON-METALLIC 457:DAPPLE Tag: Tag TG: CUSTOMER SERVICE + OFCS % Off List: 69.50	24.00	7.32	58.56
128	2.00 Each	Kimball International 93P1FCSSP--STD-457 NARRATE,1 HIGH,S CONNECTOR,STACKING,PAINT STD:STANDARD GROUP 1,NON-METALLIC 457:DAPPLE Tag: Tag TG: CUSTOMER SERVICE + OFCS % Off List: 69.50	213.00	64.97	129.94
129	2.00 Each	Kimball International 93P1HSCP--STD-457 NARRATE,1 HIGH,HI-LO,PANEL TO PANEL,PAINT STD:STANDARD GROUP 1,NON-METALLIC 457:DAPPLE Tag: Tag TG: CUSTOMER SERVICE + OFCS % Off List: 69.50	84.00	25.62	51.24
130	1.00 Each	Kimball International 93P241FS--BK NARRATE,24W,1 HIGH,FRAME,STACKING	145.00	44.23	44.23

Proposal



Commercial Design Services
2405 Lucien Way Ste 250
Maitland, FL 32751
Phone: 407.774.4832
commercialdesignservices.com

Order Number	11532
Date	10/20/2025
Customer Name	City of Deltona
Salesperson	Mary Hoyt
Salesperson Email	mhoyt@cdsorlando.com
Terms	NET 30
Page	24 of 55

		BK:BLACK Tag: Tag TG: CUSTOMER SERVICE + OFCS % Off List: 69.50			
131	1.00 Each	Kimball International 93P245FN--NP2-STD-457 NARRATE,24W,5 HIGH,FRAME,NON-POWERED NP2:2 NON-PUNCHED STD:STANDARD GROUP 1,NON-METALLIC 457:DAPPLE Tag: Tag TG: CUSTOMER SERVICE + OFCS % Off List: 69.50	390.00	118.95	118.95
132	4.00 Each	Kimball International 93P24PTT--STD-457 NARRATE,24W,FRAME MOUNTED TRIM TRAXX STD:STANDARD GROUP 1,NON-METALLIC 457:DAPPLE Tag: Tag TG: CUSTOMER SERVICE + OFCS % Off List: 69.48	31.00	9.46	37.84
133	8.00 Each	Kimball International 93P26FCLPP--F-STD-457-STD-457-STD-457 NARRATE,6 HIGH,2-WAY,L CONNECTOR,PAINT/PAINT F:FLAT STD:STANDARD GROUP 1,NON-METALLIC 457:DAPPLE STD:STANDARD GROUP 1,NON-METALLIC 457:DAPPLE STD:STANDARD GROUP 1,NON-METALLIC 457:DAPPLE Tag: Tag TG: CUSTOMER SERVICE + OFCS % Off List: 69.50	337.00	102.79	822.32
134	4.00 Each	Kimball International 93P301FS--BK NARRATE,30W,1 HIGH,FRAME,STACKING BK:BLACK Tag: Tag TG: CUSTOMER SERVICE + OFCS % Off List: 69.50	152.00	46.36	185.44
135	4.00 Each	Kimball International 93P302FS--BK NARRATE,30W,2 HIGH FRAME,STACKING BK:BLACK Tag: Tag TG: CUSTOMER SERVICE + OFCS % Off List: 69.50	250.00	76.25	305.00
136	7.00 Each	Kimball International	425.00	129.63	907.41

Proposal



Commercial Design Services
2405 Lucien Way Ste 250
Maitland, FL 32751
Phone: 407.774.4832
commercialdesignservices.com

Order Number	11532
Date	10/20/2025
Customer Name	City of Deltona
Salesperson	Mary Hoyt
Salesperson Email	mhoyt@cdsorlando.com
Terms	NET 30
Page	25 of 55

		93P305FN--NP2-STD-457 NARRATE,30W,5 HIGH,FRAME,NON-POWERED NP2:2 NON-PUNCHED STD:STANDARD GROUP 1,NON-METALLIC 457:DAPPLE Tag: Tag TG: CUSTOMER SERVICE + OFCS % Off List: 69.50			
137	5.00 Each	Kimball International 93P305FP--8S-P2-STD-457 NARRATE,30W,5 HIGH,FRAME,POWERED 8S:8 WIRE,SHARED NEUTRAL P2:2 PUNCHED STD:STANDARD GROUP 1,NON-METALLIC 457:DAPPLE Tag: Tag TG: CUSTOMER SERVICE + OFCS % Off List: 69.50	588.00	179.34	896.70
138	1.00 Each	Kimball International 93P30PST--STD-457 NARRATE,30W,FRAME MOUNTED SUPPORT TRAXX STD:STANDARD GROUP 1,NON-METALLIC 457:DAPPLE Tag: Tag TG: CUSTOMER SERVICE + OFCS % Off List: 69.50	50.00	15.25	15.25
139	8.00 Each	Kimball International 93P30PTT--STD-457 NARRATE,30W,FRAME MOUNTED TRIM TRAXX STD:STANDARD GROUP 1,NON-METALLIC 457:DAPPLE Tag: Tag TG: CUSTOMER SERVICE + OFCS % Off List: 69.50	36.00	10.98	87.84
140	17.00 Each	Kimball International 93P361FS--BK NARRATE,36W,1 HIGH,FRAME,STACKING BK:BLACK Tag: Tag TG: CUSTOMER SERVICE + OFCS % Off List: 69.50	158.00	48.19	819.23
141	4.00 Each	Kimball International 93P362FS--BK NARRATE,36W,2 HIGH FRAME,STACKING BK:BLACK Tag: Tag TG: CUSTOMER SERVICE + OFCS % Off List: 69.50	261.00	79.61	318.44
142	13.00 Each	Kimball International	462.00	140.91	1,831.83

Proposal



Commercial Design Services
2405 Lucien Way Ste 250
Maitland, FL 32751
Phone: 407.774.4832
commercialdesignservices.com

Order Number	11532
Date	10/20/2025
Customer Name	City of Deltona
Salesperson	Mary Hoyt
Salesperson Email	mhoyt@cdsorlando.com
Terms	NET 30
Page	26 of 55

		93P365FN--NP2-STD-457 NARRATE,36W,5 HIGH,FRAME,NON-POWERED NP2:2 NON-PUNCHED STD:STANDARD GROUP 1,NON-METALLIC 457:DAPPLE Tag: Tag TG: CUSTOMER SERVICE + OFCS % Off List: 69.50			
143	9.00 Each	Kimball International 93P365FP--8S-P2-STD-457 NARRATE,36W,5 HIGH,FRAME,POWERED 8S:8 WIRE,SHARED NEUTRAL P2:2 PUNCHED STD:STANDARD GROUP 1,NON-METALLIC 457:DAPPLE Tag: Tag TG: CUSTOMER SERVICE + OFCS % Off List: 69.50	629.00	191.85	1,726.65
144	8.00 Each	Kimball International 93P365FP--8S-P1-STD-457 NARRATE,36W,5 HIGH,FRAME,POWERED 8S:8 WIRE,SHARED NEUTRAL P1:1 PUNCHED,1 NON-PUNCHED STD:STANDARD GROUP 1,NON-METALLIC 457:DAPPLE Tag: Tag TG: CUSTOMER SERVICE + OFCS % Off List: 69.50	629.00	191.85	1,534.80
145	1.00 Each	Kimball International 93P366FADRP--LL2-STD-457-STD-457 NARRATE,36W,6 HIGH,DOOR,RIGHT HAND,PAINT LL2:LEVER,LOCKING,CHROME PLATED STD:STANDARD GROUP 1,NON-METALLIC 457:DAPPLE STD:STANDARD GROUP 1,NON-METALLIC 457:DAPPLE Tag: Tag TG: CUSTOMER SERVICE + OFCS % Off List: 69.50	5,728.00	1,747.04	1,747.04
146	3.00 Each	Kimball International 93P366PDR--T-6-F-STD-457-STD-457 NARRATE,36W,6 HIGH,SLIDING PRIVACY DOOR,RIGHT,NON LOCK T:TRANSLUCENT 6:6 HIGH PNL END TRIM F:FLAT STD:STANDARD GROUP 1,NON-METALLIC 457:DAPPLE STD:STANDARD GROUP 1,NON-METALLIC 457:DAPPLE Tag: Tag TG: CUSTOMER SERVICE + OFCS	2,141.00	653.01	1,959.03

Proposal



Commercial Design Services
2405 Lucien Way Ste 250
Maitland, FL 32751
Phone: 407.774.4832
commercialdesignservices.com

Order Number	11532
Date	10/20/2025
Customer Name	City of Deltona
Salesperson	Mary Hoyt
Salesperson Email	mhoyt@cdsorlando.com
Terms	NET 30
Page	27 of 55

		% Off List: 69.50			
147	5.00 Each	Kimball International 93P36FCTPP--F-STD-457-STD-457-STD-457 NARRATE,6 HIGH,3-WAY,T CONNECTOR,PAINT/PAINT F:FLAT STD:STANDARD GROUP 1,NON-METALLIC 457:DAPPLE STD:STANDARD GROUP 1,NON-METALLIC 457:DAPPLE STD:STANDARD GROUP 1,NON-METALLIC 457:DAPPLE Tag: Tag TG: CUSTOMER SERVICE + OFCS % Off List: 69.50	353.00	107.67	538.35
148	2.00 Each	Kimball International 93P36MFS NARRATE,36W,MID-FRAME SUPPORT Tag: Tag TG: CUSTOMER SERVICE + OFCS % Off List: 69.50	66.00	20.13	40.26
149	2.00 Each	Kimball International 93P36PTT--STD-457 NARRATE,36W,FRAME MOUNTED TRIM TRAXX STD:STANDARD GROUP 1,NON-METALLIC 457:DAPPLE Tag: Tag TG: CUSTOMER SERVICE + OFCS % Off List: 69.50	42.00	12.81	25.62
150	5.00 Each	Kimball International 93P421FS--BK NARRATE,42W,1 HIGH,FRAME,STACKING BK:BLACK Tag: Tag TG: CUSTOMER SERVICE + OFCS % Off List: 69.50	170.00	51.85	259.25
151	1.00 Each	Kimball International 93P422FS--BK NARRATE,42W,2 HIGH,FRAME,STACKING BK:BLACK Tag: Tag TG: CUSTOMER SERVICE + OFCS % Off List: 69.50	270.00	82.35	82.35
152	3.00 Each	Kimball International 93P425FN--NP2-STD-457 NARRATE,42W,5 HIGH,FRAME,NON-POWERED NP2:2 NON-PUNCHED STD:STANDARD GROUP 1,NON-METALLIC 457:DAPPLE	493.00	150.37	451.11

Proposal



Commercial Design Services
2405 Lucien Way Ste 250
Maitland, FL 32751
Phone: 407.774.4832
commercialdesignservices.com

Order Number	11532
Date	10/20/2025
Customer Name	City of Deltona
Salesperson	Mary Hoyt
Salesperson Email	mhoyt@cdsolorlando.com
Terms	NET 30
Page	28 of 55

		Tag: Tag TG: CUSTOMER SERVICE + OFCS % Off List: 69.50			
153	2.00 Each	Kimball International 93P425FP--8S-P2-STD-457 NARRATE,42W,5 HIGH,FRAME,POWERED 8S:8 WIRE,SHARED NEUTRAL P2:2 PUNCHED STD:STANDARD GROUP 1,NON-METALLIC 457:DAPPLE Tag: Tag TG: CUSTOMER SERVICE + OFCS % Off List: 69.50	669.00	204.05	408.10
154	2.00 Each	Kimball International 93P42MFS NARRATE,42W,MID-FRAME SUPPORT Tag: Tag TG: CUSTOMER SERVICE + OFCS % Off List: 69.50	70.00	21.35	42.70
155	2.00 Each	Kimball International 93P42PTT--STD-457 NARRATE,42W,FRAME MOUNTED TRIM TRAXX STD:STANDARD GROUP 1,NON-METALLIC 457:DAPPLE Tag: Tag TG: CUSTOMER SERVICE + OFCS % Off List: 69.50	50.00	15.25	30.50
156	1.00 Each	Kimball International 93P46FCXP--F-STD-457-STD-457 NARRATE,6 HIGH,4-WAY X CONNECTOR,PAINT F:FLAT STD:STANDARD GROUP 1,NON-METALLIC 457:DAPPLE STD:STANDARD GROUP 1,NON-METALLIC 457:DAPPLE Tag: Tag TG: CUSTOMER SERVICE + OFCS % Off List: 69.50	377.00	114.99	114.99
157	6.00 Each	Kimball International 93P481FS--BK NARRATE,48W,1 HIGH,FRAME,STACKING BK:BLACK Tag: Tag TG: CUSTOMER SERVICE + OFCS % Off List: 69.50	175.00	53.38	320.28
158	6.00 Each	Kimball International 93P485FN--NP2-STD-457 NARRATE,48W,5 HIGH,FRAME,NON-POWERED NP2:2 NON-PUNCHED	525.00	160.13	960.78

Proposal



Commercial Design Services
2405 Lucien Way Ste 250
Maitland, FL 32751
Phone: 407.774.4832
commercialdesignservices.com

Order Number	11532
Date	10/20/2025
Customer Name	City of Deltona
Salesperson	Mary Hoyt
Salesperson Email	mhoyt@cdsorlando.com
Terms	NET 30
Page	29 of 55

		STD:STANDARD GROUP 1,NON-METALLIC 457:DAPPLE Tag: Tag TG: CUSTOMER SERVICE + OFCS % Off List: 69.50			
159	6.00 Each	Kimball International 93P48PST--STD-457 NARRATE,48W,FRAME MOUNTED SUPPORT TRAXX STD:STANDARD GROUP 1,NON-METALLIC 457:DAPPLE Tag: Tag TG: CUSTOMER SERVICE + OFCS % Off List: 69.49	77.00	23.49	140.94
160	28.00 Each	Kimball International 93P48PTT--STD-457 NARRATE,48W,FRAME MOUNTED TRIM TRAXX STD:STANDARD GROUP 1,NON-METALLIC 457:DAPPLE Tag: Tag TG: CUSTOMER SERVICE + OFCS % Off List: 69.50	64.00	19.52	546.56
161	2.00 Each	Kimball International 93P541FS--BK NARRATE,54W,1 HIGH,FRAME,STACKING BK:BLACK Tag: Tag TG: CUSTOMER SERVICE + OFCS % Off List: 69.50	195.00	59.48	118.96
162	1.00 Each	Kimball International 93P54PST--STD-457 NARRATE,54W,FRAME MOUNTED SUPPORT TRAXX STD:STANDARD GROUP 1,NON-METALLIC 457:DAPPLE Tag: Tag TG: CUSTOMER SERVICE + OFCS % Off List: 69.50	84.00	25.62	25.62
163	7.00 Each	Kimball International 93P54PTT--STD-457 NARRATE,54W,FRAME MOUNTED TRIM TRAXX STD:STANDARD GROUP 1,NON-METALLIC 457:DAPPLE Tag: Tag TG: CUSTOMER SERVICE + OFCS % Off List: 69.50	70.00	21.35	149.45
164	2.00 Each	Kimball International 93P601FS--BK NARRATE,60W,1 HIGH,FRAME,STACKING BK:BLACK Tag: Tag TG: CUSTOMER SERVICE + OFCS	216.00	65.88	131.76

Proposal



Commercial Design Services
2405 Lucien Way Ste 250
Maitland, FL 32751
Phone: 407.774.4832
commercialdesignservices.com

Order Number	11532
Date	10/20/2025
Customer Name	City of Deltona
Salesperson	Mary Hoyt
Salesperson Email	mhoyt@cdsorlando.com
Terms	NET 30
Page	30 of 55

		% Off List: 69.50			
165	6.00 Each	Kimball International 93P60PST--STD-457 NARRATE,60W,FRAME MOUNTED SUPPORT TRAXX STD:STANDARD GROUP 1,NON-METALLIC 457:DAPPLE Tag: Tag TG: CUSTOMER SERVICE + OFCS % Off List: 69.50	88.00	26.84	161.04
166	4.00 Each	Kimball International 93P60PTT--STD-457 NARRATE,60W,FRAME MOUNTED TRIM TRAXX STD:STANDARD GROUP 1,NON-METALLIC 457:DAPPLE Tag: Tag TG: CUSTOMER SERVICE + OFCS % Off List: 69.49	75.00	22.88	91.52
167	4.00 Each	Kimball International 93P66PTT--STD-457 NARRATE,66W,FRAME MOUNTED TRIM TRAXX STD:STANDARD GROUP 1,NON-METALLIC 457:DAPPLE Tag: Tag TG: CUSTOMER SERVICE + OFCS % Off List: 69.49	81.00	24.71	98.84
168	8.00 Each	Kimball International 93P6ETCP--F-STD-457 NARRATE,6 HIGH,END TRIM,PAINT F:FLAT STD:STANDARD GROUP 1,NON-METALLIC 457:DAPPLE Tag: Tag TG: CUSTOMER SERVICE + OFCS % Off List: 69.50	216.00	65.88	527.04
169	3.00 Each	Kimball International 93P6WMB NARRATE,6 HIGH,WALL MOUNT,CHANNEL Tag: Tag TG: CUSTOMER SERVICE + OFCS % Off List: 69.50	209.00	63.75	191.25
170	1.00 Each	Kimball International 93P72PST--STD-457 NARRATE,72W,FRAME MOUNTED SUPPORT TRAXX STD:STANDARD GROUP 1,NON-METALLIC 457:DAPPLE Tag: Tag TG: CUSTOMER SERVICE + OFCS % Off List: 69.50	107.00	32.64	32.64

Proposal



Commercial Design Services
2405 Lucien Way Ste 250
Maitland, FL 32751
Phone: 407.774.4832
commercialdesignservices.com

Order Number	11532
Date	10/20/2025
Customer Name	City of Deltona
Salesperson	Mary Hoyt
Salesperson Email	mhoyt@cdsorlando.com
Terms	NET 30
Page	31 of 55

171	3.00 Each	Kimball International 93P72PST--STD-457 NARRATE,72W,FRAME MOUNTED SUPPORT TRAXX STD:STANDARD GROUP 1,NON-METALLIC 457:DAPPLE Tag: Tag TG: CUSTOMER SERVICE + OFCS % Off List: 69.50	107.00	32.64	97.92
172	7.00 Each	Kimball International 93P72PTT--STD-457 NARRATE,72W,FRAME MOUNTED TRIM TRAXX STD:STANDARD GROUP 1,NON-METALLIC 457:DAPPLE Tag: Tag TG: CUSTOMER SERVICE + OFCS % Off List: 69.49	89.00	27.15	190.05
173	15.00 Each	Kimball International 93P72PTT--STD-457 NARRATE,72W,FRAME MOUNTED TRIM TRAXX STD:STANDARD GROUP 1,NON-METALLIC 457:DAPPLE Tag: Tag TG: CUSTOMER SERVICE + OFCS % Off List: 69.49	89.00	27.15	407.25
174	2.00 Each	Kimball International 93P78PTT--STD-457 NARRATE,78W,FRAME MOUNTED TRIM TRAXX STD:STANDARD GROUP 1,NON-METALLIC 457:DAPPLE Tag: Tag TG: CUSTOMER SERVICE + OFCS % Off List: 69.50	98.00	29.89	59.78
175	1.00 Each	Kimball International 93P7WMB NARRATE,7 HIGH,WALL MOUNT,CHANNEL Tag: Tag TG: CUSTOMER SERVICE + OFCS % Off List: 69.50	224.00	68.32	68.32
176	4.00 Each	Kimball International 93P96PTT--STD-457 NARRATE,96W,FRAME MOUNTED TRIM TRAXX STD:STANDARD GROUP 1,NON-METALLIC 457:DAPPLE Tag: Tag TG: CUSTOMER SERVICE + OFCS % Off List: 69.50	129.00	39.35	157.40
177	8.00 Each	Kimball International 93PFSP1 NARRATE,FRAME-SUPPORT POST,3H OR TALLER FRAMES,SQUARE	177.00	53.99	431.92

Proposal



Commercial Design Services
2405 Lucien Way Ste 250
Maitland, FL 32751
Phone: 407.774.4832
commercialdesignservices.com

Order Number	11532
Date	10/20/2025
Customer Name	City of Deltona
Salesperson	Mary Hoyt
Salesperson Email	mhoyt@cdsorlando.com
Terms	NET 30
Page	32 of 55

		Tag: Tag TG: CUSTOMER SERVICE + OFCS % Off List: 69.50			
178	1.00 Each	Kimball International 93PSBT NARRATE,SUPPLEMENTAL BRKT,PANEL CORNER,T Tag: Tag TG: CUSTOMER SERVICE + OFCS % Off List: 69.50	123.00	37.52	37.52
179	1.00 Each	Kimball International WW3068BCOFL--AC2 WAVEWORKS,30WX68H,BOOKCASE,OPEN,FREESTANDING,LAMINATE AC2:AUTUMN 2 Tag: Tag TG: BO OFFICE #1 Tag L2: BC-02 % Off List: 58.00	1,217.00	511.14	511.14
180	1.00 Each	Kimball International WW2315PUBBFL--87MB-X-KS1B-AC2-AC2 WAVEWORKS,23DX15W,PEDESTAL,BOX/BOX/ FILE,UNDERSURFACE,LAM 87MB:BEAM,CINDER X:NO GROMMET KS1B:SPECIFY 1 BLACK CORE SEPARATE AC2:AUTUMN 2 AC2:AUTUMN 2 Tag: Tag TG: BO OFFICE #1 Tag L2: DK-05 RH % Off List: 58.00	1,055.00	443.10	443.10
181	1.00 Each	Kimball International WW2315PUFFL--87MB-X-KS1B-AC2-AC2 WAVEWORKS,23DX15W,PEDESTAL,FILE/ FILE,UNDERSURFACE,LAMINATE 87MB:BEAM,CINDER X:NO GROMMET KS1B:SPECIFY 1 BLACK CORE SEPARATE AC2:AUTUMN 2 AC2:AUTUMN 2 Tag: Tag TG: BO OFFICE #1 Tag L2: DK-05 RH % Off List: 58.00	1,055.00	443.10	443.10
182	1.00 Each	Kimball International WW2328EPL--X-X-AC2 WAVEWORKS,23DX28H,END PANEL,LAMINATE X:NO GROMMET X:NO MODIFIED DEPTH (STANDARD) AC2:AUTUMN 2 Tag: Tag TG: BO OFFICE #1	351.00	147.42	147.42

Proposal



Commercial Design Services
2405 Lucien Way Ste 250
Maitland, FL 32751
Phone: 407.774.4832
commercialdesignservices.com

Order Number	11532
Date	10/20/2025
Customer Name	City of Deltona
Salesperson	Mary Hoyt
Salesperson Email	mhoyt@cdsorlando.com
Terms	NET 30
Page	33 of 55

		Tag L2: DK-05 RH % Off List: 58.00			
183	1.00 Each	Kimball International WW2460WSSDL--E-VAC2-G1C-X-X-X-STD-AC2 WAVEWORKS,24DX60W,SURFACE,RECTANGULAR,HPL E:EXTENSION VAC2:SOFTENED,AUTUMN 2 G1C:GROMMET,CENTER X:NO WIRE MANAGER X:NO MODIFIED DEPTH (STANDARD) X:NO MODIFIED WIDTH (STANDARD) STD:STANDARD LAMINATE AC2:AUTUMN 2 Tag: Tag TG: BO OFFICE #1 Tag L2: DK-05 RH % Off List: 58.00	580.00	243.60	243.60
184	1.00 Each	Kimball International WW3084WSSDL--M-VAC2-X-X-X-X-STD-AC2 WAVEWORKS,30DX84W,SURFACE,RECTANGULAR,HPL M:MAIN VAC2:SOFTENED,AUTUMN 2 X:NO GROMMET X:NO WIRE MANAGER X:NO MODIFIED DEPTH (STANDARD) X:NO MODIFIED WIDTH (STANDARD) STD:STANDARD LAMINATE AC2:AUTUMN 2 Tag: Tag TG: BO OFFICE #1 Tag L2: DK-05 RH % Off List: 58.00	902.00	378.84	378.84
185	1.00 Each	Kimball International WW6008MPVL--E-X-AC2 WAVEWORKS,60WX8H,MODESTY PANEL,1/3 HEIGHT,VERT GRAIN,LAM E:EXTENSION X:NO MODIFIED WIDTH (STANDARD) AC2:AUTUMN 2 Tag: Tag TG: BO OFFICE #1 Tag L2: DK-05 RH % Off List: 58.00	261.00	109.62	109.62
186	1.00 Each	Kimball International WW8427MPL--M-X-X-AC2 WAVEWORKS,84WX27H,MODESTY PANEL,FULL,LAMINATE M:MAIN X:NO MODESTY GROMMET X:NO MODIFIED WIDTH (STANDARD)	461.00	193.62	193.62

Proposal



Commercial Design Services
2405 Lucien Way Ste 250
Maitland, FL 32751
Phone: 407.774.4832
commercialdesignservices.com

Order Number	11532
Date	10/20/2025
Customer Name	City of Deltona
Salesperson	Mary Hoyt
Salesperson Email	mhoyt@cdsorlando.com
Terms	NET 30
Page	34 of 55

		AC2:AUTUMN 2 Tag: Tag TG: BO OFFICE #1 Tag L2: DK-05 RH % Off List: 58.00			
187	1.00 Each	Kimball International WW3068BCOFL--AC2 WAVEWORKS,30WX68H,BOOKCASE,OPEN,FREESTANDING,LAMINATE AC2:AUTUMN 2 Tag: Tag TG: BO OFFICE #2 Tag L2: BC-02 % Off List: 58.00	1,217.00	511.14	511.14
188	1.00 Each	Kimball International WW2315PUBBFL--87MB-X-KS1B-AC2-AC2 WAVEWORKS,23DX15W,PEDESTAL,BOX/BOX/ FILE,UNDERSURFACE,LAM 87MB:BEAM,CINDER X:NO GROMMET KS1B:SPECIFY 1 BLACK CORE SEPARATE AC2:AUTUMN 2 AC2:AUTUMN 2 Tag: Tag TG: BO OFFICE #2 Tag L2: DK-08 LH % Off List: 58.00	1,055.00	443.10	443.10
189	1.00 Each	Kimball International WW2315PUFFFL--87MB-X-KS1B-AC2-AC2 WAVEWORKS,23DX15W,PEDESTAL,FILE/ FILE,UNDERSURFACE,LAMINATE 87MB:BEAM,CINDER X:NO GROMMET KS1B:SPECIFY 1 BLACK CORE SEPARATE AC2:AUTUMN 2 AC2:AUTUMN 2 Tag: Tag TG: BO OFFICE #2 Tag L2: DK-08 LH % Off List: 58.00	1,055.00	443.10	443.10
190	2.00 Each	Kimball International WW2328EPL--X-X-AC2 WAVEWORKS,23DX28H,END PANEL,LAMINATE X:NO GROMMET X:NO MODIFIED DEPTH (STANDARD) AC2:AUTUMN 2 Tag: Tag TG: BO OFFICE #2 Tag L2: DK-08 LH % Off List: 58.00	351.00	147.42	294.84
191	1.00	Kimball International	431.00	181.02	181.02

Proposal



Commercial Design Services
2405 Lucien Way Ste 250
Maitland, FL 32751
Phone: 407.774.4832
commercialdesignservices.com

Order Number	11532
Date	10/20/2025
Customer Name	City of Deltona
Salesperson	Mary Hoyt
Salesperson Email	mhoyt@cdsorlando.com
Terms	NET 30
Page	35 of 55

	Each	WW2442WSSDL--F-VAC2-G1C-X-X-X-STD-AC2 WAVEWORKS,24DX42W,SURFACE,RECTANGULAR,HPL F:FILLER VAC2:SOFTENED,AUTUMN 2 G1C:GROMMET,CENTER X:NO WIRE MANAGER X:NO MODIFIED DEPTH (STANDARD) X:NO MODIFIED WIDTH (STANDARD) STD:STANDARD LAMINATE AC2:AUTUMN 2 Tag: Tag TG: BO OFFICE #2 Tag L2: DK-08 LH % Off List: 58.00			
192	1.00 Each	Kimball International WW2472WSSDL--E-VAC2-G1C-X-X-X-STD-AC2 WAVEWORKS,24DX72W,SURFACE,RECTANGULAR,HPL E:EXTENSION VAC2:SOFTENED,AUTUMN 2 G1C:GROMMET,CENTER X:NO WIRE MANAGER X:NO MODIFIED DEPTH (STANDARD) X:NO MODIFIED WIDTH (STANDARD) STD:STANDARD LAMINATE AC2:AUTUMN 2 Tag: Tag TG: BO OFFICE #2 Tag L2: DK-08 LH % Off List: 58.00	656.00	275.52	275.52
193	1.00 Each	Kimball International WW3072WSSDL--M-VAC2-X-X-X-X-STD-AC2 WAVEWORKS,30DX72W,SURFACE,RECTANGULAR,HPL M:MAIN VAC2:SOFTENED,AUTUMN 2 X:NO GROMMET X:NO WIRE MANAGER X:NO MODIFIED DEPTH (STANDARD) X:NO MODIFIED WIDTH (STANDARD) STD:STANDARD LAMINATE AC2:AUTUMN 2 Tag: Tag TG: BO OFFICE #2 Tag L2: DK-08 LH % Off List: 58.00	731.00	307.02	307.02
194	1.00 Each	Kimball International WW4208MPVL--F-X-AC2 WAVEWORKS,42WX8H,MODESTY PANEL,1/3 HEIGHT,VERT GRAIN,LAM F:FILLER X:NO MODIFIED WIDTH (STANDARD) AC2:AUTUMN 2	197.00	82.74	82.74

Proposal



Commercial Design Services
2405 Lucien Way Ste 250
Maitland, FL 32751
Phone: 407.774.4832
commercialdesignservices.com

Order Number	11532
Date	10/20/2025
Customer Name	City of Deltona
Salesperson	Mary Hoyt
Salesperson Email	mhoyt@cdsorlando.com
Terms	NET 30
Page	36 of 55

		Tag: Tag TG: BO OFFICE #2 Tag L2: DK-08 LH % Off List: 58.00			
195	1.00 Each	Kimball International WW7227MPL--M-X-X-AC2 WAVEWORKS,72WX27H,MODESTY PANEL,FULL,LAMINATE M:MAIN X:NO MODESTY GROMMET X:NO MODIFIED WIDTH (STANDARD) AC2:AUTUMN 2 Tag: Tag TG: BO OFFICE #2 Tag L2: DK-08 LH % Off List: 58.00	410.00	172.20	172.20
196	1.00 Each	Kimball International WW3068BCOFL--AC2 WAVEWORKS,30WX68H,BOOKCASE,OPEN,FREESTANDING,LAMINATE AC2:AUTUMN 2 Tag: Tag TG: BO OFFICE #3 Tag L2: BC-02 % Off List: 58.00	1,217.00	511.14	511.14
197	1.00 Each	Kimball International WW2315PUBBFL--87MB-X-KS1B-AC2-AC2 WAVEWORKS,23DX15W,PEDESTAL,BOX/BOX/ FILE,UNDERSURFACE,LAM 87MB:BEAM,CINDER X:NO GROMMET KS1B:SPECIFY 1 BLACK CORE SEPARATE AC2:AUTUMN 2 AC2:AUTUMN 2 Tag: Tag TG: BO OFFICE #3 Tag L2: DK-09 RH % Off List: 58.00	1,055.00	443.10	443.10
198	1.00 Each	Kimball International WW2315PUFFFL--87MB-X-KS1B-AC2-AC2 WAVEWORKS,23DX15W,PEDESTAL,FILE/ FILE,UNDERSURFACE,LAMINATE 87MB:BEAM,CINDER X:NO GROMMET KS1B:SPECIFY 1 BLACK CORE SEPARATE AC2:AUTUMN 2 AC2:AUTUMN 2 Tag: Tag TG: BO OFFICE #3 Tag L2: DK-09 RH % Off List: 58.00	1,055.00	443.10	443.10
199	2.00	Kimball International	351.00	147.42	294.84

Proposal



Commercial Design Services
2405 Lucien Way Ste 250
Maitland, FL 32751
Phone: 407.774.4832
commercialdesignservices.com

Order Number	11532
Date	10/20/2025
Customer Name	City of Deltona
Salesperson	Mary Hoyt
Salesperson Email	mhoyt@cdsorlando.com
Terms	NET 30
Page	37 of 55

	Each	WW2328EPL--X-X-AC2 WAVEWORKS,23DX28H,END PANEL,LAMINATE X:NO GROMMET X:NO MODIFIED DEPTH (STANDARD) AC2:AUTUMN 2 Tag: Tag TG: BO OFFICE #3 Tag L2: DK-09 RH % Off List: 58.00			
200	1.00 Each	Kimball International WW2442WSSDL--F-VAC2-G1C-X-X-STD-AC2 WAVEWORKS,24DX42W,SURFACE,RECTANGULAR,HPL F:FILLER VAC2:SOFTENED,AUTUMN 2 G1C:GROMMET,CENTER X:NO WIRE MANAGER X:NO MODIFIED DEPTH (STANDARD) X:NO MODIFIED WIDTH (STANDARD) STD:STANDARD LAMINATE AC2:AUTUMN 2 Tag: Tag TG: BO OFFICE #3 Tag L2: DK-09 RH % Off List: 58.00	431.00	181.02	181.02
201	1.00 Each	Kimball International WW2472WSSDL--E-VAC2-G1C-X-X-...-STD-AC2 WAVEWORKS,24DX72W,SURFACE,RECTANGULAR,HPL E:EXTENSION VAC2:SOFTENED,AUTUMN 2 G1C:GROMMET,CENTER X:NO WIRE MANAGER X:NO MODIFIED DEPTH (STANDARD) ...:Skipped Option STD:STANDARD LAMINATE AC2:AUTUMN 2 Tag: Tag TG: BO OFFICE #3 Tag L2: DK-09 RH % Off List: 58.00	656.00	275.52	275.52
202	1.00 Each	Kimball International WW3072WSSDL--M-VAC2-X-X-X-STD-AC2 WAVEWORKS,30DX72W,SURFACE,RECTANGULAR,HPL M:MAIN VAC2:SOFTENED,AUTUMN 2 X:NO GROMMET X:NO WIRE MANAGER X:NO MODIFIED DEPTH (STANDARD) X:NO MODIFIED WIDTH (STANDARD) STD:STANDARD LAMINATE AC2:AUTUMN 2 Tag: Tag TG: BO OFFICE #3	731.00	307.02	307.02

Proposal



Commercial Design Services
2405 Lucien Way Ste 250
Maitland, FL 32751
Phone: 407.774.4832
commercialdesignservices.com

Order Number	11532
Date	10/20/2025
Customer Name	City of Deltona
Salesperson	Mary Hoyt
Salesperson Email	mhoyt@cdsorlando.com
Terms	NET 30
Page	38 of 55

		Tag L2: DK-09 RH % Off List: 58.00			
203	1.00 Each	Kimball International WW4208MPVL--F-X-AC2 WAVEWORKS,42WX8H,MODESTY PANEL,1/3 HEIGHT,VERT GRAIN,LAM F:FILLER X:NO MODIFIED WIDTH (STANDARD) AC2:AUTUMN 2 Tag: Tag TG: BO OFFICE #3 Tag L2: DK-09 RH % Off List: 58.00	197.00	82.74	82.74
204	1.00 Each	Kimball International WW7227MPL--M-X-X-AC2 WAVEWORKS,72WX27H,MODESTY PANEL,FULL,LAMINATE M:MAIN X:NO MODESTY GROMMET X:NO MODIFIED WIDTH (STANDARD) AC2:AUTUMN 2 Tag: Tag TG: BO OFFICE #3 Tag L2: DK-09 RH % Off List: 58.00	410.00	172.20	172.20
205	2.00 Each	Kimball International WW2315PUBBFL--87MB-X-KS1B-AC2-AC2 WAVEWORKS,23DX15W,PEDESTAL,BOX/BOX/ FILE,UNDERSURFACE,LAM 87MB:BEAM,CINDER X:NO GROMMET KS1B:SPECIFY 1 BLACK CORE SEPARATE AC2:AUTUMN 2 AC2:AUTUMN 2 Tag: Tag TG: CUSTOMER SERVICE + OFCS Tag L2: DK-01 LH % Off List: 58.00	1,055.00	443.10	886.20
206	4.00 Each	Kimball International WW2328EPL--X-X-AC2 WAVEWORKS,23DX28H,END PANEL,LAMINATE X:NO GROMMET X:NO MODIFIED DEPTH (STANDARD) AC2:AUTUMN 2 Tag: Tag TG: CUSTOMER SERVICE + OFCS Tag L2: DK-01 LH % Off List: 58.00	351.00	147.42	589.68
207	2.00 Each	Kimball International WW2442WSSDL--E-VAC2-G1C-X-X-X-STD-AC2	431.00	181.02	362.04

Proposal



Commercial Design Services
2405 Lucien Way Ste 250
Maitland, FL 32751
Phone: 407.774.4832
commercialdesignservices.com

Order Number	11532
Date	10/20/2025
Customer Name	City of Deltona
Salesperson	Mary Hoyt
Salesperson Email	mhoyt@cdsorlando.com
Terms	NET 30
Page	39 of 55

		WAVEWORKS,24DX42W,SURFACE,RECTANGULAR,HPL E:EXTENSION VAC2:SOFTENED,AUTUMN 2 G1C:GROMMET,CENTER X:NO WIRE MANAGER X:NO MODIFIED DEPTH (STANDARD) X:NO MODIFIED WIDTH (STANDARD) STD:STANDARD LAMINATE AC2:AUTUMN 2 Tag: Tag TG: CUSTOMER SERVICE + OFCS Tag L2: DK-01 LH % Off List: 58.00			
208	2.00 Each	Kimball International WW3072WSSDL--M-VMC-X-X-X-STD-AC2 WAVEWORKS,30DX72W,SURFACE,RECTANGULAR,HPL M:MAIN VMC:SOFTENED,AMBER X:NO GROMMET X:NO WIRE MANAGER X:NO MODIFIED DEPTH (STANDARD) X:NO MODIFIED WIDTH (STANDARD) STD:STANDARD LAMINATE AC2:AUTUMN 2 Tag: Tag TG: CUSTOMER SERVICE + OFCS Tag L2: DK-01 LH % Off List: 58.00	731.00	307.02	614.04
209	2.00 Each	Kimball International WW7227MPL--M-X-X-AC2 WAVEWORKS,72WX27H,MODESTY PANEL,FULL,LAMINATE M:MAIN X:NO MODESTY GROMMET X:NO MODIFIED WIDTH (STANDARD) AC2:AUTUMN 2 Tag: Tag TG: CUSTOMER SERVICE + OFCS Tag L2: DK-01 LH % Off List: 58.00	410.00	172.20	344.40
210	1.00 Each	Kimball International WW2442WSSDL--E-VAC2-G1C-X-X-X-STD-AC2 WAVEWORKS,24DX42W,SURFACE,RECTANGULAR,HPL E:EXTENSION VAC2:SOFTENED,AUTUMN 2 G1C:GROMMET,CENTER X:NO WIRE MANAGER X:NO MODIFIED DEPTH (STANDARD) X:NO MODIFIED WIDTH (STANDARD) STD:STANDARD LAMINATE AC2:AUTUMN 2 Tag: Tag TG: CUSTOMER SERVICE + OFCS	431.00	181.02	181.02

Proposal



Commercial Design Services
2405 Lucien Way Ste 250
Maitland, FL 32751
Phone: 407.774.4832
commercialdesignservices.com

Order Number	11532
Date	10/20/2025
Customer Name	City of Deltona
Salesperson	Mary Hoyt
Salesperson Email	mhoyt@cdsorlando.com
Terms	NET 30
Page	40 of 55

		Tag L2: DK-02 RH % Off List: 58.00			
211	1.00 Each	Kimball International WW2315PUBBFL--87MB-X-KS1B-AC2-AC2 WAVEWORKS,23DX15W,PEDESTAL,BOX/BOX/ FILE,UNDERSURFACE,LAM 87MB:BEAM,CINDER X:NO GROMMET KS1B:SPECIFY 1 BLACK CORE SEPARATE AC2:AUTUMN 2 AC2:AUTUMN 2 Tag: Tag TG: CUSTOMER SERVICE + OFCS Tag L2: DK-02 RH % Off List: 58.00	1,055.00	443.10	443.10
212	2.00 Each	Kimball International WW2328EPL--X-X-MC WAVEWORKS,23DX28H,END PANEL,LAMINATE X:NO GROMMET X:NO MODIFIED DEPTH (STANDARD) MC:AMBER Tag: Tag TG: CUSTOMER SERVICE + OFCS Tag L2: DK-02 RH % Off List: 58.00	351.00	147.42	294.84
213	1.00 Each	Kimball International WW3072WSSDL--M-VMC-X-X-X-X-STD-AC2 WAVEWORKS,30DX72W,SURFACE,RECTANGULAR,HPL M:MAIN VMC:SOFTENED,AMBER X:NO GROMMET X:NO WIRE MANAGER X:NO MODIFIED DEPTH (STANDARD) X:NO MODIFIED WIDTH (STANDARD) STD:STANDARD LAMINATE AC2:AUTUMN 2 Tag: Tag TG: CUSTOMER SERVICE + OFCS Tag L2: DK-02 RH % Off List: 58.00	731.00	307.02	307.02
214	1.00 Each	Kimball International WW7227MPL--M-X-X-AC2 WAVEWORKS,72WX27H,MODESTY PANEL,FULL,LAMINATE M:MAIN X:NO MODESTY GROMMET X:NO MODIFIED WIDTH (STANDARD) AC2:AUTUMN 2 Tag: Tag TG: CUSTOMER SERVICE + OFCS Tag L2: DK-02 RH	410.00	172.20	172.20

Proposal



Commercial Design Services
2405 Lucien Way Ste 250
Maitland, FL 32751
Phone: 407.774.4832
commercialdesignservices.com

Order Number	11532
Date	10/20/2025
Customer Name	City of Deltona
Salesperson	Mary Hoyt
Salesperson Email	mhoyt@cdsorlando.com
Terms	NET 30
Page	41 of 55

		% Off List: 58.00			
215	1.00 Each	Kimball International WW2315PUBBFL--87MB-X-KS1B-AC2-AC2 WAVEWORKS,23DX15W,PEDESTAL,BOX/BOX/ FILE,UNDERSURFACE,LAM 87MB:BEAM,CINDER X:NO GROMMET KS1B:SPECIFY 1 BLACK CORE SEPARATE AC2:AUTUMN 2 AC2:AUTUMN 2 Tag: Tag TG: CUSTOMER SERVICE + OFCS Tag L2: DK-03 RH % Off List: 58.00	1,055.00	443.10	443.10
216	1.00 Each	Kimball International WW2315PUFFL--87MB-X-KS1B-AC2-AC2 WAVEWORKS,23DX15W,PEDESTAL,FILE/ FILE,UNDERSURFACE,LAMINATE 87MB:BEAM,CINDER X:NO GROMMET KS1B:SPECIFY 1 BLACK CORE SEPARATE AC2:AUTUMN 2 AC2:AUTUMN 2 Tag: Tag TG: CUSTOMER SERVICE + OFCS Tag L2: DK-03 RH % Off List: 58.00	1,055.00	443.10	443.10
217	1.00 Each	Kimball International WW2328EPL--X-X-MC WAVEWORKS,23DX28H,END PANEL,LAMINATE X:NO GROMMET X:NO MODIFIED DEPTH (STANDARD) MC:AMBER Tag: Tag TG: CUSTOMER SERVICE + OFCS Tag L2: DK-03 RH % Off List: 58.00	351.00	147.42	147.42
218	1.00 Each	Kimball International WW2448WSSDL--E-VAC2-G1C-X-X-X-STD-AC2 WAVEWORKS,24DX48W,SURFACE,RECTANGULAR,HPL E:EXTENSION VAC2:SOFTENED,AUTUMN 2 G1C:GROMMET,CENTER X:NO WIRE MANAGER X:NO MODIFIED DEPTH (STANDARD) X:NO MODIFIED WIDTH (STANDARD) STD:STANDARD LAMINATE AC2:AUTUMN 2 Tag: Tag TG: CUSTOMER SERVICE + OFCS	473.00	198.66	198.66

Proposal



Commercial Design Services
2405 Lucien Way Ste 250
Maitland, FL 32751
Phone: 407.774.4832
commercialdesignservices.com

Order Number	11532
Date	10/20/2025
Customer Name	City of Deltona
Salesperson	Mary Hoyt
Salesperson Email	mhoyt@cdsorlando.com
Terms	NET 30
Page	42 of 55

		Tag L2: DK-03 RH % Off List: 58.00			
219	1.00 Each	Kimball International WW3072WSSDL--M-VMC-X-X-X-STD-AC2 WAVEWORKS,30DX72W,SURFACE,RECTANGULAR,HPL M:MAIN VMC:SOFTENED,AMBER X:NO GROMMET X:NO WIRE MANAGER X:NO MODIFIED DEPTH (STANDARD) X:NO MODIFIED WIDTH (STANDARD) STD:STANDARD LAMINATE AC2:AUTUMN 2 Tag: Tag TG: CUSTOMER SERVICE + OFCS Tag L2: DK-03 RH % Off List: 58.00	731.00	307.02	307.02
220	1.00 Each	Kimball International WW7227MPL--M-X-X-AC2 WAVEWORKS,72WX27H,MODESTY PANEL,FULL,LAMINATE M:MAIN X:NO MODESTY GROMMET X:NO MODIFIED WIDTH (STANDARD) AC2:AUTUMN 2 Tag: Tag TG: CUSTOMER SERVICE + OFCS Tag L2: DK-03 RH % Off List: 58.00	410.00	172.20	172.20
221	1.00 Each	Kimball International WW2315PUBBFL--87MB-X-KS1B-AC2-AC2 WAVEWORKS,23DX15W,PEDESTAL,BOX/BOX/ FILE,UNDERSURFACE,LAM 87MB:BEAM,CINDER X:NO GROMMET KS1B:SPECIFY 1 BLACK CORE SEPARATE AC2:AUTUMN 2 AC2:AUTUMN 2 Tag: Tag TG: OFFICE 119 Tag L2: DK-07 LH % Off List: 58.00	1,055.00	443.10	443.10
222	1.00 Each	Kimball International WW2315PUFFL--87MB-X-KS1B-AC2-AC2 WAVEWORKS,23DX15W,PEDESTAL,FILE/ FILE,UNDERSURFACE,LAMINATE 87MB:BEAM,CINDER X:NO GROMMET KS1B:SPECIFY 1 BLACK CORE SEPARATE AC2:AUTUMN 2	1,055.00	443.10	443.10

Proposal



Commercial Design Services
2405 Lucien Way Ste 250
Maitland, FL 32751
Phone: 407.774.4832
commercialdesignservices.com

Order Number	11532
Date	10/20/2025
Customer Name	City of Deltona
Salesperson	Mary Hoyt
Salesperson Email	mhoyt@cdsorlando.com
Terms	NET 30
Page	43 of 55

		AC2:AUTUMN 2 Tag: Tag TG: OFFICE 119 Tag L2: DK-07 LH % Off List: 58.00			
223	2.00 Each	Kimball International WW2328EPL--X-X-AC2 WAVEWORKS,23DX28H,END PANEL,LAMINATE X:NO GROMMET X:NO MODIFIED DEPTH (STANDARD) AC2:AUTUMN 2 Tag: Tag TG: OFFICE 119 Tag L2: DK-07 LH % Off List: 58.00	351.00	147.42	294.84
224	1.00 Each	Kimball International WW2448WSSDL--F-VAC2-G1C-X-X-X-STD-AC2 WAVEWORKS,24DX48W,SURFACE,RECTANGULAR,HPL F:FILLER VAC2:SOFTENED,AUTUMN 2 G1C:GROMMET,CENTER X:NO WIRE MANAGER X:NO MODIFIED DEPTH (STANDARD) X:NO MODIFIED WIDTH (STANDARD) STD:STANDARD LAMINATE AC2:AUTUMN 2 Tag: Tag TG: OFFICE 119 Tag L2: DK-07 LH % Off List: 58.00	473.00	198.66	198.66
225	1.00 Each	Kimball International WW2472WSSDL--E-VAC2-G1C-X-X-X-STD-AC2 WAVEWORKS,24DX72W,SURFACE,RECTANGULAR,HPL E:EXTENSION VAC2:SOFTENED,AUTUMN 2 G1C:GROMMET,CENTER X:NO WIRE MANAGER X:NO MODIFIED DEPTH (STANDARD) X:NO MODIFIED WIDTH (STANDARD) STD:STANDARD LAMINATE AC2:AUTUMN 2 Tag: Tag TG: OFFICE 119 Tag L2: DK-07 LH % Off List: 58.00	656.00	275.52	275.52
226	1.00 Each	Kimball International WW3084WSSDL--M-VAC2-X-X-X-X-STD-AC2 WAVEWORKS,30DX84W,SURFACE,RECTANGULAR,HPL M:MAIN VAC2:SOFTENED,AUTUMN 2	902.00	378.84	378.84

Proposal



Commercial Design Services
2405 Lucien Way Ste 250
Maitland, FL 32751
Phone: 407.774.4832
commercialdesignservices.com

Order Number	11532
Date	10/20/2025
Customer Name	City of Deltona
Salesperson	Mary Hoyt
Salesperson Email	mhoyt@cdsorlando.com
Terms	NET 30
Page	44 of 55

		X:NO GROMMET X:NO WIRE MANAGER X:NO MODIFIED DEPTH (STANDARD) X:NO MODIFIED WIDTH (STANDARD) STD:STANDARD LAMINATE AC2:AUTUMN 2 Tag: Tag TG: OFFICE 119 Tag L2: DK-07 LH % Off List: 58.00			
227	1.00 Each	Kimball International WW3627MPL--M-X-X-AC2 WAVEWORKS,36WX27H,PEDESTAL MODESTY PANEL,FULL,LAMINATE M:MAIN X:NO MODESTY GROMMET X:NO MODIFIED WIDTH (STANDARD) AC2:AUTUMN 2 Tag: Tag TG: OFFICE 119 Tag L2: DK-07 LH % Off List: 58.00	250.00	105.00	105.00
228	1.00 Each	Kimball International WW3668BCOFL--AC2 WAVEWORKS,36WX68H,BOOKCASE,OPEN,FREESTANDING,LAMINATE AC2:AUTUMN 2 Tag: Tag TG: OFFICE 119 Tag L2: DK-07 LH % Off List: 58.00	1,235.00	518.70	518.70
229	1.00 Each	Kimball International WW4808MPVL--F-X-AC2 WAVEWORKS,48WX8H,MODESTY PANEL,1/3 HEIGHT,VERT GRAIN,LAM F:FILLER X:NO MODIFIED WIDTH (STANDARD) AC2:AUTUMN 2 Tag: Tag TG: OFFICE 119 Tag L2: DK-07 LH % Off List: 58.00	221.00	92.82	92.82
230	1.00 Each	Kimball International WW8427MPL--M-X-X-AC2 WAVEWORKS,84WX27H,MODESTY PANEL,FULL,LAMINATE M:MAIN X:NO MODESTY GROMMET X:NO MODIFIED WIDTH (STANDARD) AC2:AUTUMN 2 Tag: Tag TG: OFFICE 119 Tag L2: DK-07 LH	461.00	193.62	193.62

Proposal



Commercial Design Services
2405 Lucien Way Ste 250
Maitland, FL 32751
Phone: 407.774.4832
commercialdesignservices.com

Order Number	11532
Date	10/20/2025
Customer Name	City of Deltona
Salesperson	Mary Hoyt
Salesperson Email	mhoyt@cdsorlando.com
Terms	NET 30
Page	45 of 55

		% Off List: 58.00			
231	1.00 Each	Kimball International WW1736LFM2L--87MB-X-KS1B-AC2-AC2 WAVEWORKS,17DX36W,LATERAL FILE,UNDERSURFACE,2 DRAWER,LAM 87MB:BEAM,CINDER X:NO GROMMET KS1B:SPECIFY 1 BLACK CORE SEPARATE AC2:AUTUMN 2 AC2:AUTUMN 2 Tag: Tag TG: OFFICE 119 Tag L2: LF-01 % Off List: 58.00	1,266.00	531.72	531.72
232	1.00 Each	Kimball International WW1836WSSDL--M-VAC2-X-X-X-X-STD-AC2 WAVEWORKS,18DX36W,SURFACE,RECTANGULAR,HPL M:MAIN VAC2:SOFTENED,AUTUMN 2 X:NO GROMMET X:NO WIRE MANAGER X:NO MODIFIED DEPTH (STANDARD) X:NO MODIFIED WIDTH (STANDARD) STD:STANDARD LAMINATE AC2:AUTUMN 2 Tag: Tag TG: OFFICE 119 Tag L2: LF-01 % Off List: 58.00	327.00	137.34	137.34
233	1.00 Each	Kimball International WW3668BCOFL--AC2 WAVEWORKS,36WX68H,BOOKCASE,OPEN,FREESTANDING,LAMINATE AC2:AUTUMN 2 Tag: Tag TG: OFFICE 120 Tag L2: BC-01 % Off List: 58.00	1,235.00	518.70	518.70
234	1.00 Each	Kimball International WW2315PUBBFL--87MB-X-KS1B-AC2-AC2 WAVEWORKS,23DX15W,PEDESTAL,BOX/BOX/ FILE,UNDERSURFACE,LAM 87MB:BEAM,CINDER X:NO GROMMET KS1B:SPECIFY 1 BLACK CORE SEPARATE AC2:AUTUMN 2 AC2:AUTUMN 2 Tag: Tag TG: OFFICE 120 Tag L2: DK-07 LH % Off List: 58.00	1,055.00	443.10	443.10

Proposal



Commercial Design Services
2405 Lucien Way Ste 250
Maitland, FL 32751
Phone: 407.774.4832
commercialdesignservices.com

Order Number	11532
Date	10/20/2025
Customer Name	City of Deltona
Salesperson	Mary Hoyt
Salesperson Email	mhoyt@cdsorlando.com
Terms	NET 30
Page	46 of 55

235	1.00 Each	Kimball International WW2315PUFFL--87MB-X-KS1B-AC2-AC2 WAVEWORKS,23DX15W,PEDESTAL,FILE/ FILE,UNDERSURFACE,LAMINATE 87MB:BEAM,CINDER X:NO GROMMET KS1B:SPECIFY 1 BLACK CORE SEPARATE AC2:AUTUMN 2 AC2:AUTUMN 2 Tag: Tag TG: OFFICE 120 Tag L2: DK-07 LH % Off List: 58.00	1,055.00	443.10	443.10
236	2.00 Each	Kimball International WW2328EPL--X-X-AC2 WAVEWORKS,23DX28H,END PANEL,LAMINATE X:NO GROMMET X:NO MODIFIED DEPTH (STANDARD) AC2:AUTUMN 2 Tag: Tag TG: OFFICE 120 Tag L2: DK-07 LH % Off List: 58.00	351.00	147.42	294.84
237	1.00 Each	Kimball International WW2448WSSDL--F-VAC2-G1C-X-X-X-STD-AC2 WAVEWORKS,24DX48W,SURFACE,RECTANGULAR,HPL F:FILLER VAC2:SOFTENED,AUTUMN 2 G1C:GROMMET,CENTER X:NO WIRE MANAGER X:NO MODIFIED DEPTH (STANDARD) X:NO MODIFIED WIDTH (STANDARD) STD:STANDARD LAMINATE AC2:AUTUMN 2 Tag: Tag TG: OFFICE 120 Tag L2: DK-07 LH % Off List: 58.00	473.00	198.66	198.66
238	1.00 Each	Kimball International WW2472WSSDL--E-VAC2-G1C-X-X-X-STD-AC2 WAVEWORKS,24DX72W,SURFACE,RECTANGULAR,HPL E:EXTENSION VAC2:SOFTENED,AUTUMN 2 G1C:GROMMET,CENTER X:NO WIRE MANAGER X:NO MODIFIED DEPTH (STANDARD) X:NO MODIFIED WIDTH (STANDARD) STD:STANDARD LAMINATE AC2:AUTUMN 2 Tag: Tag TG: OFFICE 120 Tag L2: DK-07 LH	656.00	275.52	275.52

Proposal



Commercial Design Services
2405 Lucien Way Ste 250
Maitland, FL 32751
Phone: 407.774.4832
commercialdesignservices.com

Order Number	11532
Date	10/20/2025
Customer Name	City of Deltona
Salesperson	Mary Hoyt
Salesperson Email	mhoyt@cdsorlando.com
Terms	NET 30
Page	47 of 55

		% Off List: 58.00			
239	1.00 Each	Kimball International WW3084WSSDL--M-VAC2-X-X-X-X-STD-AC2 WAVEWORKS,30DX84W,SURFACE,RECTANGULAR,HPL M:MAIN VAC2:SOFTENED,AUTUMN 2 X:NO GROMMET X:NO WIRE MANAGER X:NO MODIFIED DEPTH (STANDARD) X:NO MODIFIED WIDTH (STANDARD) STD:STANDARD LAMINATE AC2:AUTUMN 2 Tag: Tag TG: OFFICE 120 Tag L2: DK-07 LH % Off List: 58.00	902.00	378.84	378.84
240	1.00 Each	Kimball International WW480MPVL--F-X-AC2 WAVEWORKS,48WX8H,MODESTY PANEL,1/3 HEIGHT,VERT GRAIN,LAM F:FILLER X:NO MODIFIED WIDTH (STANDARD) AC2:AUTUMN 2 Tag: Tag TG: OFFICE 120 Tag L2: DK-07 LH % Off List: 58.00	221.00	92.82	92.82
241	1.00 Each	Kimball International WW8427MPL--M-X-X-AC2 WAVEWORKS,84WX27H,MODESTY PANEL,FULL,LAMINATE M:MAIN X:NO MODESTY GROMMET X:NO MODIFIED WIDTH (STANDARD) AC2:AUTUMN 2 Tag: Tag TG: OFFICE 120 Tag L2: DK-07 LH % Off List: 58.00	461.00	193.62	193.62
242	1.00 Each	Kimball International WW2315PUBBFL--87MB-X-KS1B-AC2-AC2 WAVEWORKS,23DX15W,PEDESTAL,BOX/BOX/ FILE,UNDERSURFACE,LAM 87MB:BEAM,CINDER X:NO GROMMET KS1B:SPECIFY 1 BLACK CORE SEPARATE AC2:AUTUMN 2 AC2:AUTUMN 2 Tag: Tag TG: OFFICE 125 Tag L2: DK-04 RH	1,055.00	443.10	443.10

Proposal



Commercial Design Services
2405 Lucien Way Ste 250
Maitland, FL 32751
Phone: 407.774.4832
commercialdesignservices.com

Order Number	11532
Date	10/20/2025
Customer Name	City of Deltona
Salesperson	Mary Hoyt
Salesperson Email	mhoyt@cdsorlando.com
Terms	NET 30
Page	48 of 55

		% Off List: 58.00			
243	1.00 Each	Kimball International WW2315PUFFL--87MB-X-KS1B-AC2-AC2 WAVEWORKS,23DX15W,PEDESTAL,FILE/ FILE,UNDERSURFACE,LAMINATE 87MB:BEAM,CINDER X:NO GROMMET KS1B:SPECIFY 1 BLACK CORE SEPARATE AC2:AUTUMN 2 AC2:AUTUMN 2 Tag: Tag TG: OFFICE 125 Tag L2: DK-04 RH % Off List: 58.00	1,055.00	443.10	443.10
244	1.00 Each	Kimball International WW2328EPL--X-X-AC2 WAVEWORKS,23DX28H,END PANEL,LAMINATE X:NO GROMMET X:NO MODIFIED DEPTH (STANDARD) AC2:AUTUMN 2 Tag: Tag TG: OFFICE 125 Tag L2: DK-04 RH % Off List: 58.00	351.00	147.42	147.42
245	1.00 Each	Kimball International WW2448WSSDL--E-VAC2-G1C-X-X-X-STD-AC2 WAVEWORKS,24DX48W,SURFACE,RECTANGULAR,HPL E:EXTENSION VAC2:SOFTENED,AUTUMN 2 G1C:GROMMET,CENTER X:NO WIRE MANAGER X:NO MODIFIED DEPTH (STANDARD) X:NO MODIFIED WIDTH (STANDARD) STD:STANDARD LAMINATE AC2:AUTUMN 2 Tag: Tag TG: OFFICE 125 Tag L2: DK-04 RH % Off List: 58.00	473.00	198.66	198.66
246	1.00 Each	Kimball International WW3072WSSDL--M-VMC-X-X-X-X-STD-AC2 WAVEWORKS,30DX72W,SURFACE,RECTANGULAR,HPL M:MAIN VMC:SOFTENED,AMBER X:NO GROMMET X:NO WIRE MANAGER X:NO MODIFIED DEPTH (STANDARD) X:NO MODIFIED WIDTH (STANDARD) STD:STANDARD LAMINATE	731.00	307.02	307.02

Proposal



Commercial Design Services
2405 Lucien Way Ste 250
Maitland, FL 32751
Phone: 407.774.4832
commercialdesignservices.com

Order Number	11532
Date	10/20/2025
Customer Name	City of Deltona
Salesperson	Mary Hoyt
Salesperson Email	mhoyt@cdsorlando.com
Terms	NET 30
Page	49 of 55

		AC2:AUTUMN 2 Tag: Tag TG: OFFICE 125 Tag L2: DK-04 RH % Off List: 58.00			
247	1.00 Each	Kimball International WW4808MPVL--M-X-AC2 WAVEWORKS,48WX8H,MODESTY PANEL,1/3 HEIGHT,VERT GRAIN,LAM M:MAIN X:NO MODIFIED WIDTH (STANDARD) AC2:AUTUMN 2 Tag: Tag TG: OFFICE 125 Tag L2: DK-04 RH % Off List: 58.00	221.00	92.82	92.82
248	1.00 Each	Kimball International WW4818SOHML--KS2B-AC2-AC2 WAVEWORKS,48WX18H,OVERHEAD,DOORS,WALL MOUNT,LAMINATE KS2B:SPECIFY 2 BLACK CORE SEPARATE AC2:AUTUMN 2 AC2:AUTUMN 2 Tag: Tag TG: OFFICE 125 Tag L2: DK-04 RH % Off List: 58.00	1,097.00	460.74	460.74
249	1.00 Each	Kimball International WW7227MPL--M-X-X-AC2 WAVEWORKS,72WX27H,MODESTY PANEL,FULL,LAMINATE M:MAIN X:NO MODESTY GROMMET X:NO MODIFIED WIDTH (STANDARD) AC2:AUTUMN 2 Tag: Tag TG: OFFICE 125 Tag L2: DK-04 RH % Off List: 58.00	410.00	172.20	172.20
250	1.00 Each	Kimball International NAC0236SUR ACCESSORIES,36W,UNDERSURFACE SUPPORT RAIL,BLACK Tag: Tag TG: BO OFFICE #1 Tag L2: DK-05 RH % Off List: 58.00	259.00	108.78	108.78
251	1.00 Each	Kimball International NAC0248SUR ACCESSORIES,48W,UNDERSURFACE SUPPORT RAIL,BLACK Tag: Tag TG: BO OFFICE #1 Tag L2: DK-05 RH	302.00	126.84	126.84

Proposal



Commercial Design Services
2405 Lucien Way Ste 250
Maitland, FL 32751
Phone: 407.774.4832
commercialdesignservices.com

Order Number	11532
Date	10/20/2025
Customer Name	City of Deltona
Salesperson	Mary Hoyt
Salesperson Email	mhoyt@cdsorlando.com
Terms	NET 30
Page	50 of 55

		% Off List: 58.00			
252	2.00 Each	Kimball International NAC0248SUR ACCESSORIES,48W,UNDERSURFACE SUPPORT RAIL,BLACK Tag: Tag TG: BO OFFICE #2 Tag L2: DK-08 LH % Off List: 58.00	302.00	126.84	253.68
253	2.00 Each	Kimball International NAC0248SUR ACCESSORIES,48W,UNDERSURFACE SUPPORT RAIL,BLACK Tag: Tag TG: BO OFFICE #3 Tag L2: DK-09 RH % Off List: 58.00	302.00	126.84	253.68
254	2.00 Each	Kimball International NAC0248SUR ACCESSORIES,48W,UNDERSURFACE SUPPORT RAIL,BLACK Tag: Tag TG: CUSTOMER SERVICE + OFCS Tag L2: DK-01 LH % Off List: 58.00	302.00	126.84	253.68
255	1.00 Each	Kimball International NAC0248SUR ACCESSORIES,48W,UNDERSURFACE SUPPORT RAIL,BLACK Tag: Tag TG: CUSTOMER SERVICE + OFCS Tag L2: DK-02 RH % Off List: 58.00	302.00	126.84	126.84
256	1.00 Each	Kimball International NAC0248SUR ACCESSORIES,48W,UNDERSURFACE SUPPORT RAIL,BLACK Tag: Tag TG: CUSTOMER SERVICE + OFCS Tag L2: DK-03 RH % Off List: 58.00	302.00	126.84	126.84
257	2.00 Each	Kimball International NAC0248SUR ACCESSORIES,48W,UNDERSURFACE SUPPORT RAIL,BLACK Tag: Tag TG: OFFICE 119 Tag L2: DK-07 LH % Off List: 58.00	302.00	126.84	253.68
258	2.00 Each	Kimball International NAC0248SUR ACCESSORIES,48W,UNDERSURFACE SUPPORT RAIL,BLACK Tag: Tag TG: OFFICE 120 Tag L2: DK-07 LH	302.00	126.84	253.68

Proposal



Commercial Design Services
2405 Lucien Way Ste 250
Maitland, FL 32751
Phone: 407.774.4832
commercialdesignservices.com

Order Number	11532
Date	10/20/2025
Customer Name	City of Deltona
Salesperson	Mary Hoyt
Salesperson Email	mhoyt@cdsorlando.com
Terms	NET 30
Page	51 of 55

		% Off List: 58.00			
259	1.00 Each	Kimball International NAC0248SUR ACCESSORIES,48W,UNDERSURFACE SUPPORT RAIL,BLACK Tag: Tag TG: OFFICE 125 Tag L2: DK-04 RH % Off List: 58.00	302.00	126.84	126.84
260	1.00 Each	Kimball International NAC4819TBRA--A-15119 ACCESSORIES,47 7/8WX19 1/2H,TACKBOARD,RAILROAD A:GRADE A 15119:DIRECT DUSTY Tag: Tag TG: OFFICE 125 Tag L2: DK-04 RH % Off List: 58.00	620.00	260.40	260.40
261	39.00 Each	Office Master Inc AF571N--MUB-NB-GR2-SFT-2570-CAS0050--BLK Mid-Back Guest Chair, Armless MUB:Mesh Back NB:Night Fall Black GR2:Grade 2/Grade-in A - Clue, Drift, Soft Sit and Track SFT:Soft Sit 2570:Graphene CAS0050:CAS0050 - Regular Carpet Casters STD ~:No Selection STD BLK:BLK - Black-Powder Coated Tag: Tag TG: GUEST/SIDE CHAIRS Tag L2: CH-02 % Off List: 52.00	526.85	252.89	9,862.71
262	18.00 Each	Office Master Inc AF509--MUB-NB--GR2-SFT-2570-SEATAF-L-JR49-CYL-5BTY-B27- CAS0065-S---NB Simple Chair, High Back and Head Rest MUB:Mesh Back NB:Night Fall Black ~:No Selection GR2:Grade 2/Grade-in A - Clue, Drift, Soft Sit and Track SFT:Soft Sit 2570:Graphene SEATAF-L:SEATAF-L - Larger Seat Size STD JR49:JR49 - Removeable, Height & Width adjustable T-arms, RP45 armpad GROUP 4 CYL-5BTY:CYL-5BTY - 5" Black Cylinder 121mm stroke - STD B27:B27 - Black Nylon STD CAS0065-S:CAS0065-S - 65mm Dual Color Soft Casters STD ~:No Selection STD ~:No Selection STD	1,004.50	482.16	8,678.88

Proposal



Commercial Design Services
2405 Lucien Way Ste 250
Maitland, FL 32751
Phone: 407.774.4832
commercialdesignservices.com

Order Number	11532
Date	10/20/2025
Customer Name	City of Deltona
Salesperson	Mary Hoyt
Salesperson Email	mhoyt@cdsorlando.com
Terms	NET 30
Page	52 of 55

		NB:KIT-HR-YSM-NB STD Nightfall Black Mesh Headrest standard on NB back Tag: Tag TG: TASK CHAIRS INCLUDES 2 FOR CASHIER Tag L2: CH-01 % Off List: 52.00			
263	1.00 Each	Krueger International AKDSRAP2460--/LGL-/LBGL Orenda Desk Shell Rectangle 24x60, 29"H Flush Back Panel, 2 Full End Panels, Partial Mod. Panel, 1" TFL Smooth Edge /LGL:Willow Grey /LBGL:Willow Grey Tag: Tag L1: CASHIER LOOSE FURN % Off List: 48.00	840.00	436.80	436.80
264	3.00 Each	Krueger International AKPKYS1 Orenda Key Alike Lock Set 1 Lock Tag: Tag L1: CASHIER LOOSE FURN % Off List: 48.00	13.00	6.76	20.28
265	3.00 Each	Krueger International AKSFP151928--/ZS-/WL-/LGL Orenda Mobile Pedestal File 15"Wx28"H Box/Box/File, 1" TFL Smooth Edge /ZS:Straight pull - Painted Silver /WL:Locking-no lock core (ordered separately with kits) - 1 Lock /LGL:Willow Grey Tag: Tag L1: CASHIER LOOSE FURN % Off List: 48.00	1,211.00	629.72	1,889.16
266	1.00 Each	Krueger International AKSFS362429--/ZS-/WL-/LGL-/LBGL Orenda Storage Cabinet Freestanding 36"Wx24"D, 29"H, 1" TFL Smooth Edge /ZS:Straight pull - Painted Silver /WL:Locking-no lock core (ordered separately with kits) - 1 Lock /LGL:Willow Grey /LBGL:Willow Grey Tag: Tag L1: CASHIER LOOSE FURN % Off List: 48.00	1,341.00	697.32	697.32
267	1.00 Each	Krueger International AKSFTS362472--/ZS-/WL-/LGL Orenda Storage Tower with Shelves 2 Laminate Doors 36"Wx24"D, 72"H, 1" TFL Smooth Edge /ZS:Straight pull - Painted Silver /WL:Locking-no lock core (ordered separately with kits) - 1 Lock /LGL:Willow Grey Tag: Tag L1: CASHIER LOOSE FURN	1,928.00	1,002.56	1,002.56

Proposal



Commercial Design Services
2405 Lucien Way Ste 250
Maitland, FL 32751
Phone: 407.774.4832
commercialdesignservices.com

Order Number	11532
Date	10/20/2025
Customer Name	City of Deltona
Salesperson	Mary Hoyt
Salesperson Email	mhoyt@cdsorlando.com
Terms	NET 30
Page	53 of 55

		% Off List: 48.00			
268	1.00 Each	Krueger International TBD Cashier Area Wall system % Off List: 0.00	0.00	54,219.04	54,219.04
269	1.00 Each	CDS LABOR DELIVERY & INSTALLATION NORMAL BUSINESS HOURS % Off List: 0.00	0.00	37,349.00	37,349.00

Order Sub-Total : \$191,536.35

TOTAL ORDER : \$191,536.35

By signing this document the purchaser agrees to CDS' Terms & Conditions that follow

Signature: _____ Name: _____ Date: _____

Proposal



Commercial Design Services
2405 Lucien Way Ste 250
Maitland, FL 32751
Phone: 407.774.4832
commercialdesignservices.com

Order Number	11532
Date	10/20/2025
Customer Name	City of Deltona
Salesperson	Mary Hoyt
Salesperson Email	mhoyt@cdsorlando.com
Terms	NET 30
Page	54 of 55

Uniform Conditions of Sale

1. PRICE:

All prices quoted are firm for up to 30 days from the date of this proposal, unless otherwise noted.

2. ORDERS:

It is understood and agreed that an order cannot be cancelled except by mutual consent in writing. A restocking charge of 30% will be imposed for all approved cancellations. Orders cannot be cancelled after factory production has begun.

3. TAX:

All orders will be subject to applicable sales tax. Purchaser's exempt from such tax must furnish certificates of exemption in a form acceptable to CDS and the State of Florida. Unless such certificates are received; CDS will include all such tax on invoices, and the Customer/Purchaser shall pay the same.

4. FREIGHT:

Unless freight is specifically included, all freight charges will be added to final invoice and paid by the Customer/Purchaser.

5. DELIVERY:

In the event that a delivery/installation is provided as a part of the sale, the following provisions shall apply:

A) JOBSITE:

The job shall be clear and free of debris prior to installation. Site preparation performed by CDS employees, including but not limited to clearing debris or moving of Purchaser's furniture, shall be charged to the Purchaser at CDS' normal hourly rate.

B) JOBSITE SERVICES:

Electric current, heat/air conditioning, elevator and/or hoisting service will be furnished without charge to CDS. Adequate facilities for offloading, staging, moving and handling of goods shall be provided by purchaser.

C) DELIVERY HOURS:

Prices are based on the installation being made during the normal eight hour, five day week, Monday thru Friday. If delivery and/or installation is required at a time other than this, it will be done at a quoted rate and Purchaser shall reimburse CDS for additional costs.

D) HANDLING:

If double handling becomes necessary, the Customer/Purchaser will be charged at CDS' normal hourly rate, plus any reconsignment charges from freight companies, plus storage.

E) RISK OF LOSS:

Upon delivery of goods by CDS to Purchaser, all risk of loss or shall pass to the Purchaser, including, but not limited to any loss or damage by site conditions; other trades, fire or other elements; and Purchaser agrees to hold harmless CDS from loss for such reasons.

6. DELIVERY DELAYS:

A) If premises of Purchaser are not ready for installation and/or delivery, the Purchaser agrees to pay for ninety percent (90%) of the value of the delivered goods in storage and ready for installation and/or delivery within 10 days of receipt of goods by CDS.

B) Storage: If premises are not ready for installation and/or delivery within 30 days after receipt of goods by CDS, the Purchaser agrees to pay a monthly storage and handling fee to CDS based on sq. ft.

C) CDS continually expedites orders and will attempt to obtain the commitment of the manufacturer to meet the delivery schedule

Proposal



Commercial Design Services
2405 Lucien Way Ste 250
Maitland, FL 32751
Phone: 407.774.4832
commercialdesignservices.com

Order Number	11532
Date	10/20/2025
Customer Name	City of Deltona
Salesperson	Mary Hoyt
Salesperson Email	mhoyt@cdsorlando.com
Terms	NET 30
Page	55 of 55

requirements, but can be held in no way responsible for delayed deliveries. Orders once entered cannot be cancelled due to delayed delivery unless manufacturers will accept cancellation from CDS.

7. DEPOSITS:

All orders will require a minimum 50% deposit which shall be retained by CDS until shipment, delivery and installation of entire order are complete. Deposit amounts will be deducted from the final invoice. No proration of any deposit will be made on partial delivery or installation.

8. ACCEPTANCE:

All goods shall be considered accepted after the purchaser or his agent has signed the delivery ticket. All claims or exceptions must be made in writing on the delivery ticket.

9. LIMITED LIABILITY:

The goods and services incidental to their sale described in this proposal are sold subject only to such warranties as are made by the manufacturers' of the goods. CDS will cooperate with purchaser in obtaining adjustments from manufacturers' for a breach of any such manufacturers warranty. However, CDS neither guarantees nor warrants that the manufacturer will comply with the terms of its warranty, and CDS does not adopt, guarantee or warrant that the manufacturer will comply with its obligations. CDS shall not be liable for defects in or loss of the goods sold, or caused by the goods sold.

Purchaser agrees to indemnify and hold harmless CDS and its agents and employees of and from any claims for damage or injury caused by the goods after delivery to purchaser.

10. TITLE AND OWNERSHIP:

All goods shall remain the property of CDS until all goods described in this purchase order have been paid for in full. Upon non-payment, CDS shall have the right, at its election, to recover possession of such goods, and in the event, Purchaser authorizes CDS to promptly enter upon its premises and to repossess and remove such goods at the expense of Purchaser.

11. TRADE/MANUFACTURE STANDARDS

All goods shall be subject to reasonable variation from standard in color, quantity, finish, and variations by the trade customs of the industry.

12. ADDITIONAL TERMS:

Purchaser acknowledges that once signed and accepted by both parties this proposal/order and performance hereunder, shall be deemed valid. Purchaser shall be liable for any part of the goods described in the proposal/order and any invoice submitted hereunder when delivered, and payment shall be due upon the terms and conditions hereof and any invoice submitted hereunder. Purchaser shall pay the monies due hereunder and all invoices submitted hereunder in accordance with their terms, and shall not be entitled to any set-off or to withhold any payment or purchase thereof. CDS' standard payment terms are NET upon delivery. All invoices not paid within our standard payment term will be charged 1 1/2% interest per month.



Presented To:

City of Deltona

Building Department + Uitlity Billing 1st Floor

Mary Hoyt

407-221-8055



MHoyt@cdsorlando.com



PROJECT RENDERINGS



COMMERCIAL DESIGN SERVICES
2405 LUCIEN WAY - SUITE 250
MAITLAND, FLORIDA 32751
P: 407.774.4832
WWW.COMMERCIALDESIGNSERVICES.COM

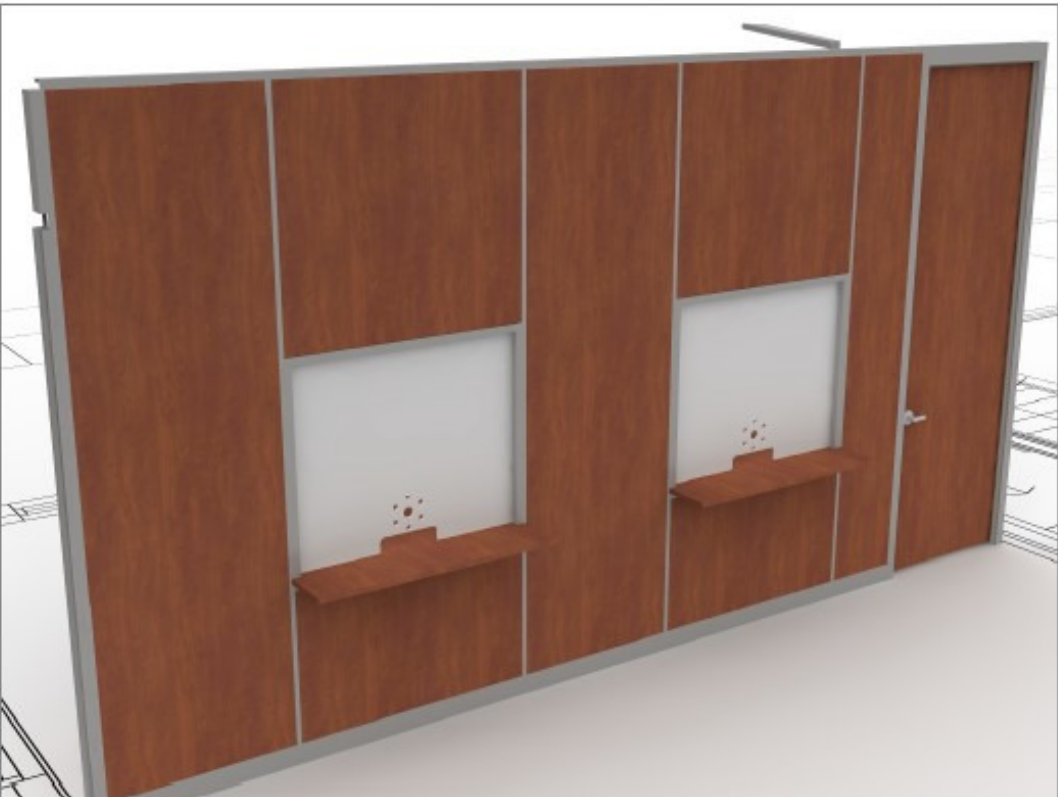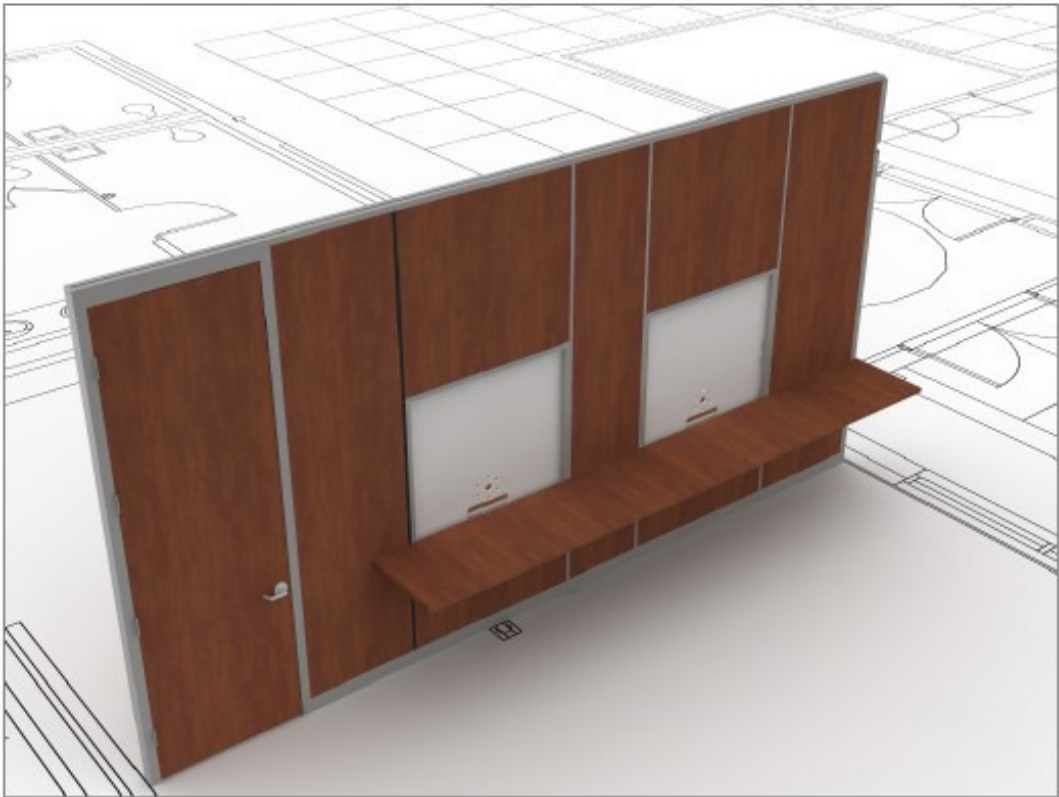

City of Deltona

Building Dept + Utility
Billing 1st Floor
Ref: KI WALL - Option
2_750395SE_W_08

SCALE:	1/8" = 1'-0"
PROJECT #:	2025-11532-12.
DRAWN BY:	Robin Kuehn
DATE:	10/15/2025
PAGE:	2/19



End-User_750395SE_W_08.cdrw




FLOOR PLAN



COMMERCIAL DESIGN SERVICES
2405 LUCIEN WAY - SUITE 250
MAITLAND, FLORIDA 32751
P: 407.774.4832
WWW.COMMERCIALDESIGNSERVICES.COM

City of Deltona


Building Dept + Utility
Billing 1st Floor
Ref: KI WALL - Option
2_750395SE_W_08

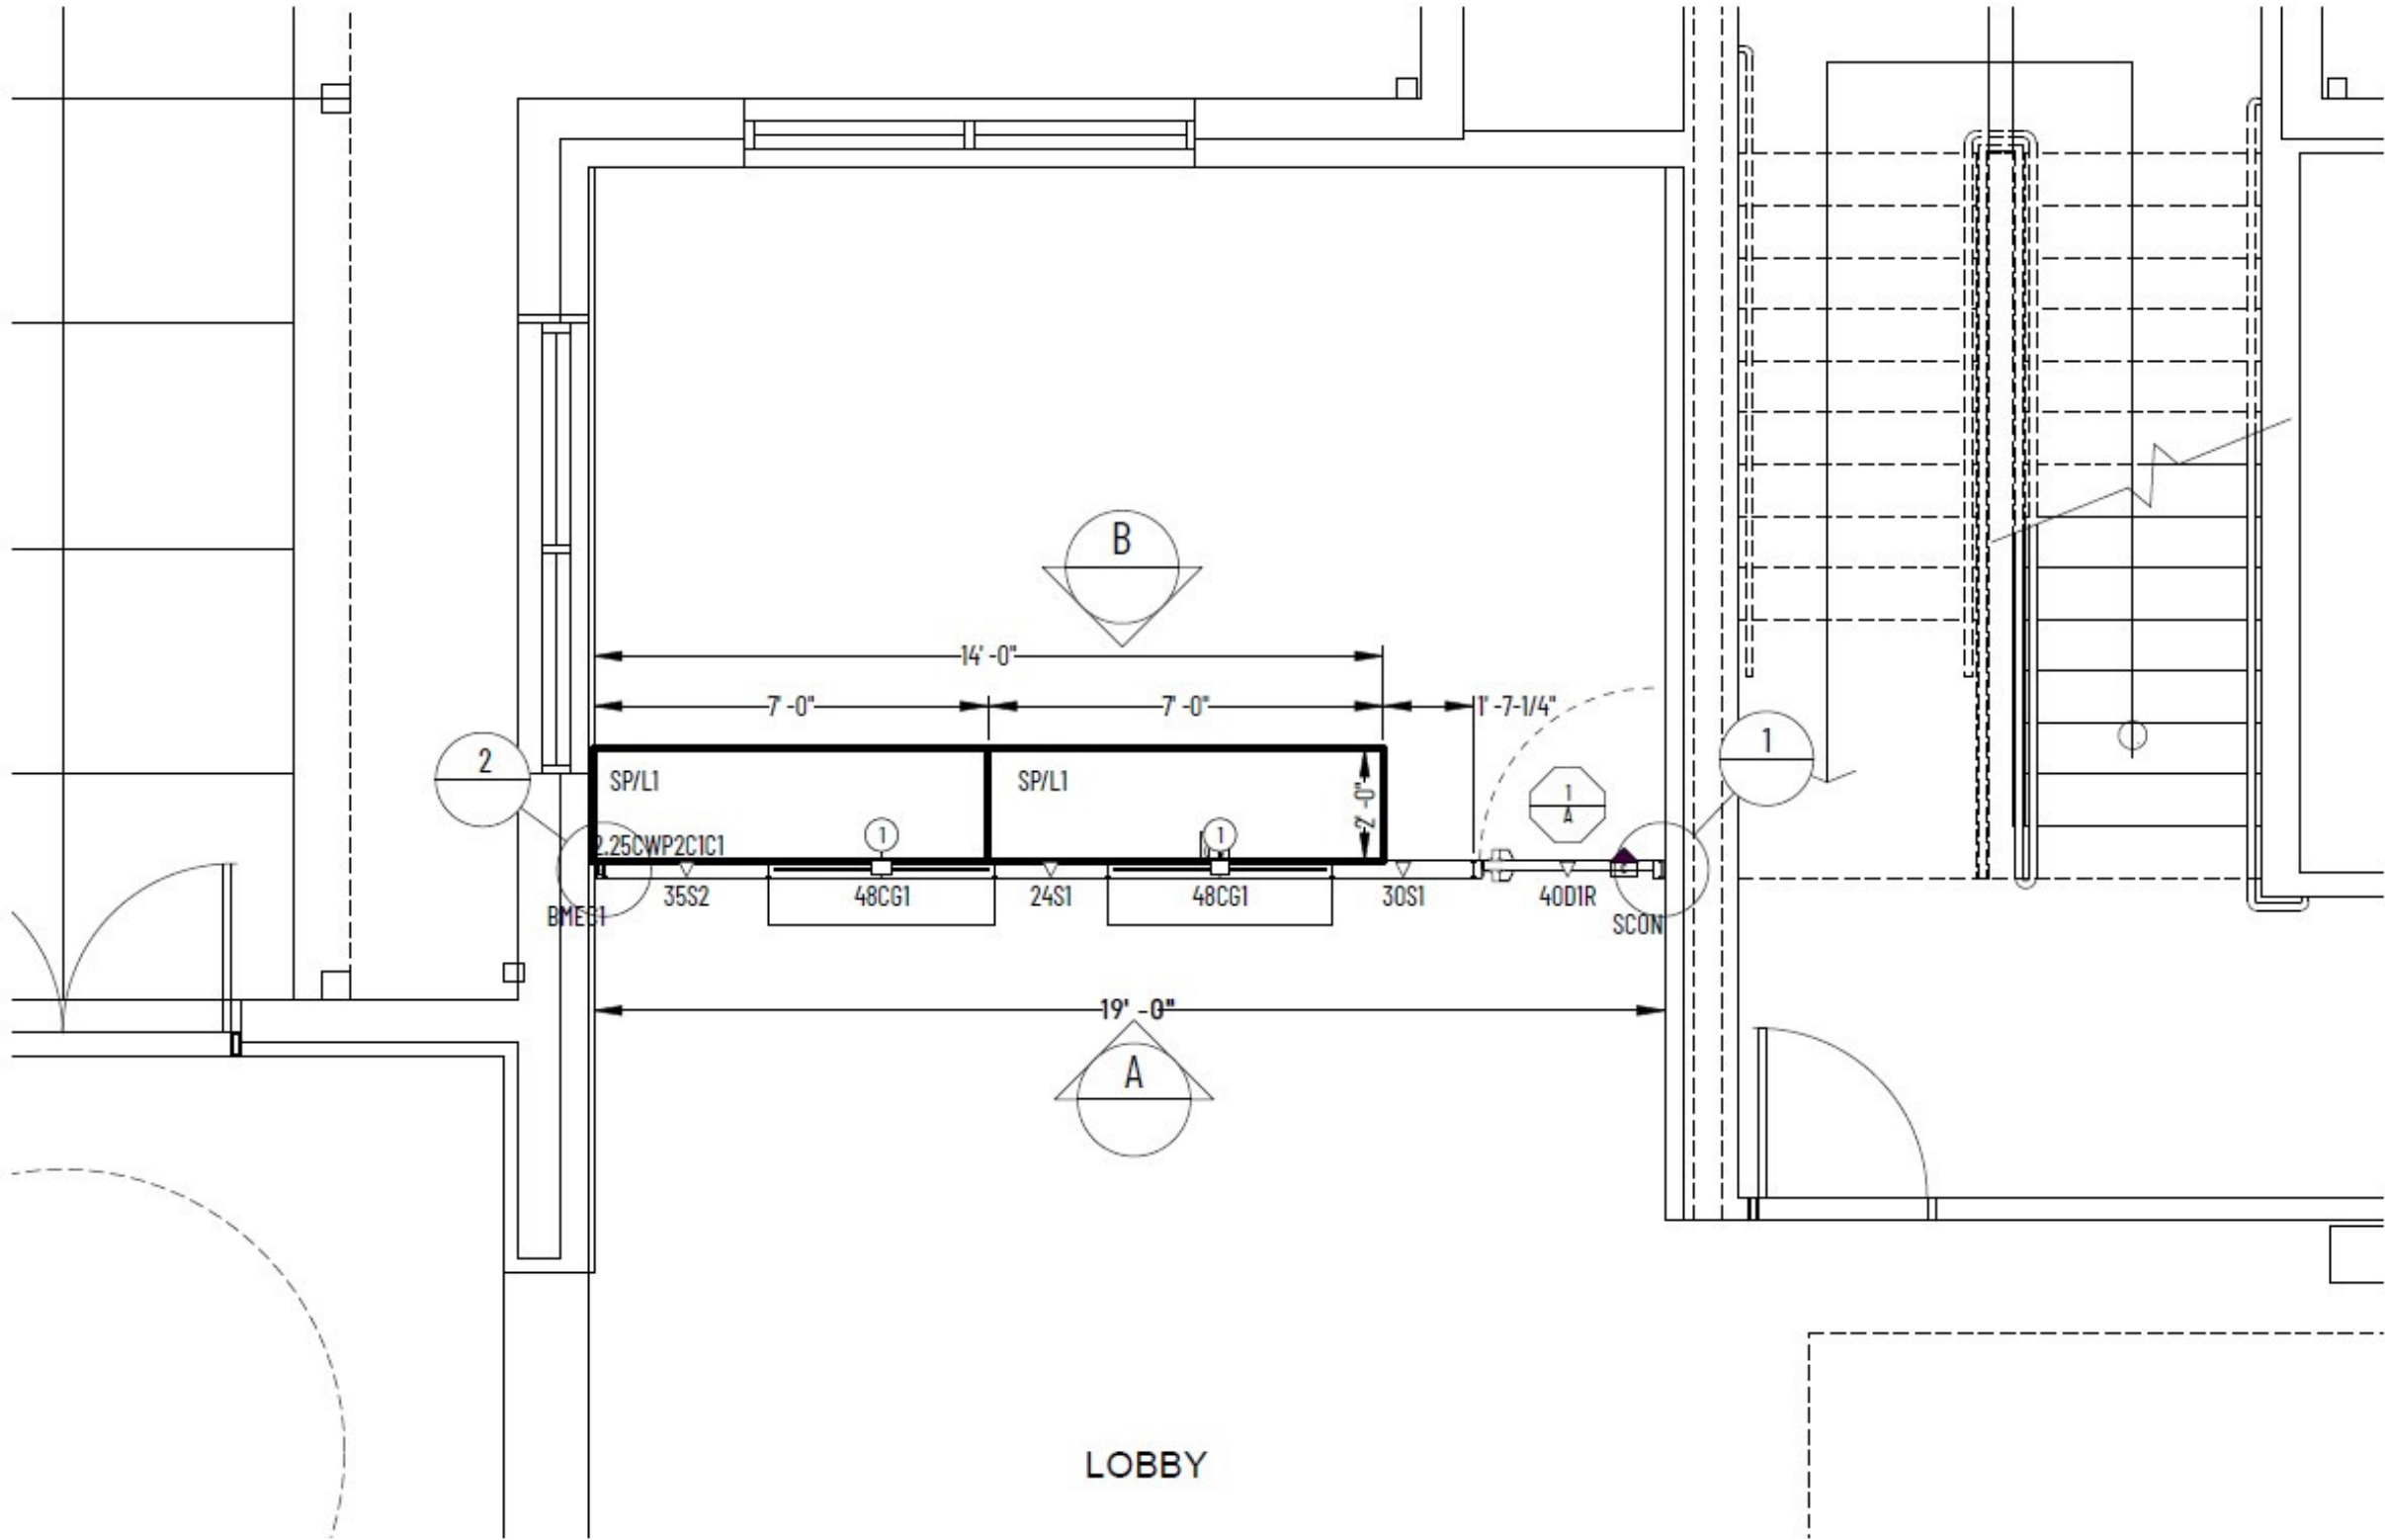

WV End-User_750395SE_W_08.cmrw



PANEL KEY & LEGENDS

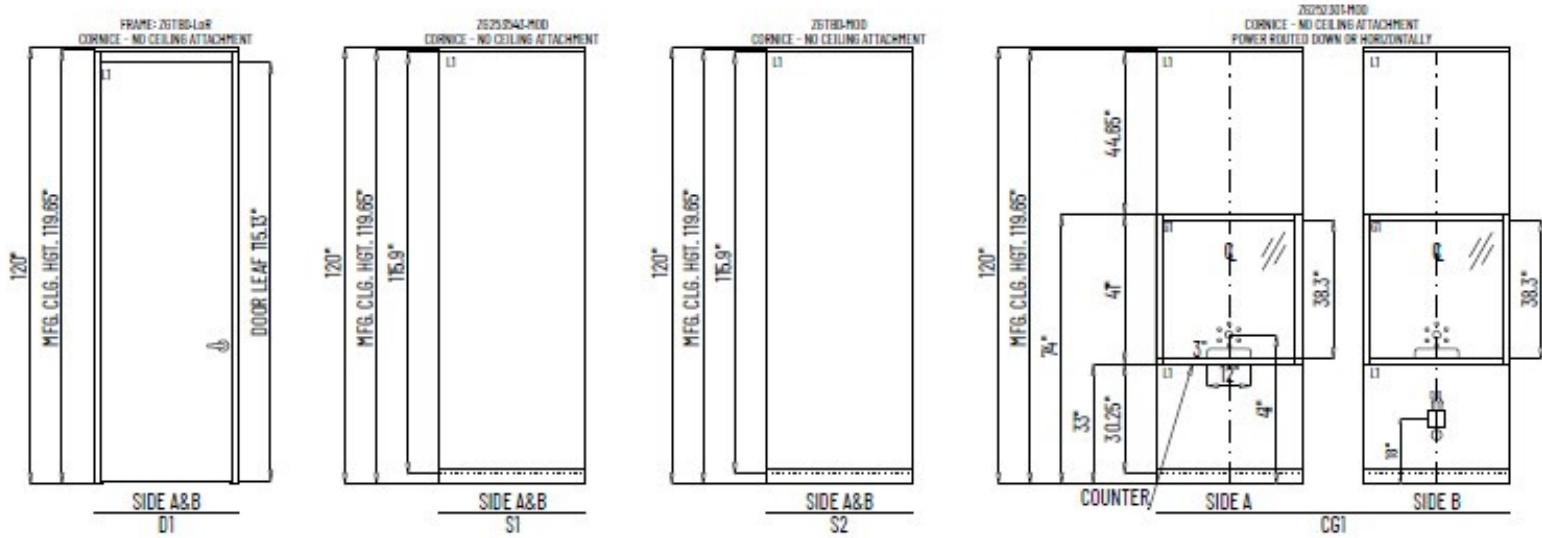

GENIUS PROJECT NOTES		
CEILING HEIGHT:	120"	
CEILING TYPE:	CORNICE	
FLOOR TYPE:	TBD	
SEISMIC ZONE:	A/B	
CEILING SEISMIC KIT:	NO	
FLOOR SEISMIC KIT:	NO	
HANG ON COMPONENTS:	YES	
OVERSEAS SHIPMENT:	NO	
GENIUS TRIM TYPES		
4" BASE COVER	C1	WARM GREY
CORNICE CAP	C1	WARM GREY
DOOR AND GLAZING TRIM	C1	WARM GREY
WALL POST BACK COLOR	C1	WARM GREY
GENIUS FLUSH CONNECTOR	C1	WARM GREY
NON-STANDARD OBJECT FINISH	C1	WARM GREY
FINISH SUMMARY		
FINISH TYPE	FINISH CODE	
GLASS G1 3/8" LAMINATE POLYCARBONATE-ARMORPROTECT	6LZ	
LAMINATE L1 WILSONART CHERRY STORM MATTE	7054-60	
POWDERCOAT C1 WARM GREY C2 BLACK	P471 P139	
LINEAL FOOTAGE LEGEND		
GENIUS		
TOTAL	18'10.75"	
NEW	18'10.75"	
ARCHITECTURAL WALL TOTAL		
TOTAL	18'10.75"	
NEW	18'10.75"	



End-User_750395SE_W_08/candrw



COMMERCIAL DESIGN SERVICES
2405 LUCIEN WAY - SUITE 250
MAITLAND, FLORIDA 32751
P: 407.774.4832
WWW.COMMERCIALDESIGNSERVICES.COM

City of Deltona

Building Dept + Utility
Billing 1st Floor
Ref: KI WALL - Option
2_750395SE_W_08

SCALE: 1/8" = 1'-0"

PROJECT #: 2025-11532-12.


DRAWN BY: Robin Kuehn

DATE: 10/15/2025


PAGE: 4/19



ELEVATIONS

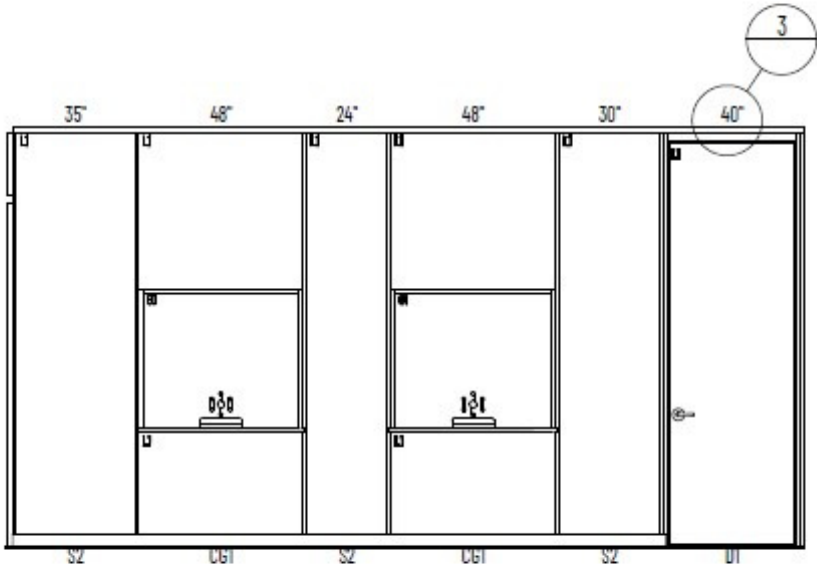


ELEVATION A

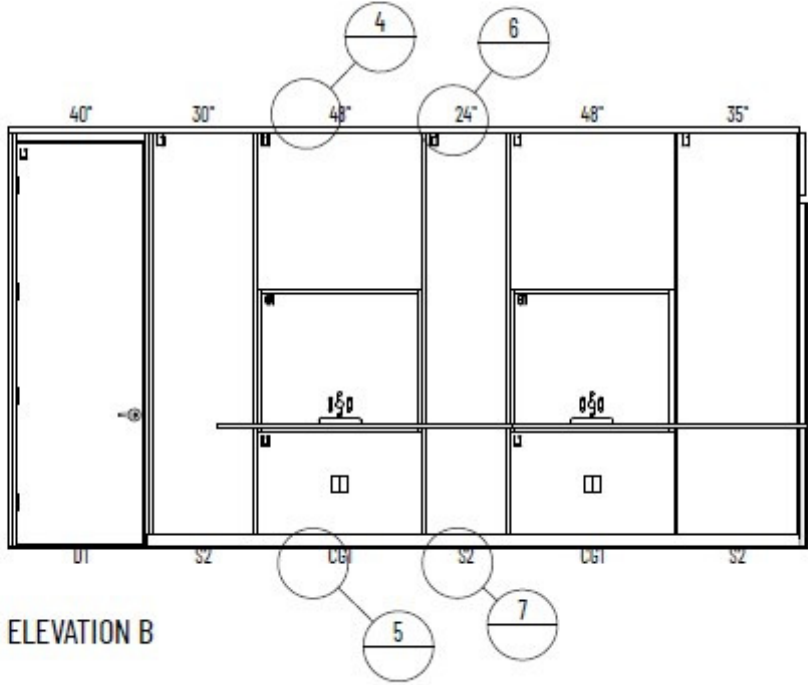

ELEVATION B



DETAILS

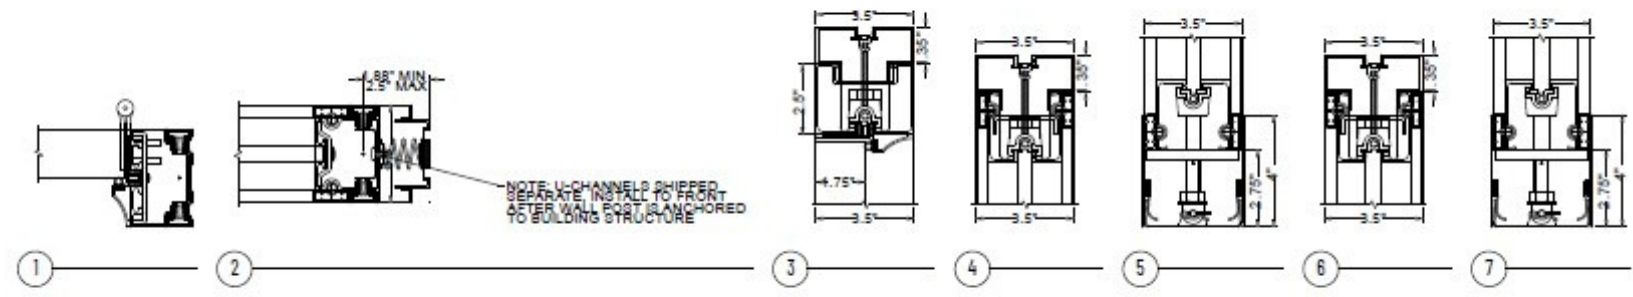

End-User_750395SE_W_08.ctbdrw



COMMERCIAL DESIGN SERVICES
2405 LUCIEN WAY - SUITE 250
MAITLAND, FLORIDA 32751
P: 407.774.4832
WWW.COMMERCIALDESIGNSERVICES.COM

City of Deltona

Building Dept + Utility
Billing 1st Floor
Ref: KI WALL - Option
2_750395SE_W_08

SCALE:	1/8" = 1'-0"
PROJECT #:	2025-11532-12.
DRAWN BY:	Robin Kuehn
DATE:	10/15/2025
PAGE:	5/19



DOOR SCHEDULE

KI DOOR SCHEDULE											
HARDWARE SETS											
	A										
FRAME STYLE:	GENIUS BUTT HINGED										
HANDLE HARDWARE:	CYL SCHLAGE RHODES ALX30P6 ENTRANCE/OFFICE LOCK (QTY: 1)										
HANDLE FINISH:	020										
STROKE HEIGHT:	38.00"										
DOOR STOP:	IVES FS439 FLOOR UNIVERSAL DOME STOP US20D (QTY: 1)										
LOCK:											
MISC:	NORTON R301 OVERHEAD CLOSER 083 (QTY: 1)										
MISC:	HES 0000 ELECTRIC STROKE R30 (QTY: 1)										
DOOR SCHEDULE											
DOOR #	ROOM #	TAG	HAND	HARDWARE SET	CLEAR WIDTH	CLEAR HEIGHT	CLOSER LOCATION	DOOR FRAME		DOOR LEAF	DOOR LEAF FINISH
1	N/A	01	RH	A - 2 PAIR HINGES	33.75"	79.50"	PULL	YBF - GENIUS BUTT HINGED DOOR		WOOD SOLID DOOR	WILSONART CHERRY STORM MATTE, 7054-00
KI OFFERS LOCK CYLINDERS AND CORES IN BOTH STANDARD AND INTERCHANGEABLE CORE (LFC OR SFC), BUT DUE TO CUSTOMER SECURITY CONCERNS, THE CORES WILL BE RANDOMLY KEYED ONLY. ANY NON-STANDARD KEYING REQUIREMENTS, SUCH AS KEYED-A-LIKE OR MASTER KEYED, ARE THE RESPONSIBILITY OF THE CUSTOMER OR CUSTOMER'S SECURITY AGENT.											

ELECTRICAL LEGEND													
CONVENTIONAL ELECTRICAL													
SYMBOL	QTY	LOCATION	BOX SIZE	FLED	PREWIRED	GANG	CIRCUITS	DEVICE COLOR	FACEPLATE COLOR	TYPE	CONDUIT LENGTH	CONDUIT	
	2	SWELL	4X4 DOUBLE	TOP TOP	NO NO	2	N/A N/A	BY OTHERS BY OTHERS	BY OTHERS	TBD TBD	INCLUDED	3/4" FLEX 3/4" FLEX	



COMMERCIAL DESIGN SERVICES
2405 LUCIEN WAY - SUITE 250
MAITLAND, FLORIDA 32751
P: 407.774.4832
WWW.COMMERCIALDESIGNSERVICES.COM

City of Deltona

Building Dept + Utility
Billing 1st Floor
Ref: KI WALL - Option
2_750395SE_W_08

SCALE: 1/8" = 1'-0"

PROJECT #: 2025-11532-12.

DRAWN BY: Robin Kuehn

DATE: 10/15/2025

PAGE: 6/19



End-User_750395SE_W_08.cndrw







Building Dept + Utility
Billing 1st Floor
Ref: KI Cashiers Desks -
25MLH-751493-D75149
3-REV6

SCALE:	1/8" = 1'-0"
PROJECT #:	2025-11532-12.
DRAWN BY:	Robin Kuehn
DATE:	10/15/2025
PAGE:	7/19



#	Quantity	Inst. tag	Part Number	Options	Description
Option 1					
1	1	AK05HAT2460	AK05HAT2460	A,DL,B,D,L	Chandra Oak Shell Rectangular 24x60, 29H" Flush Back Panel, 2 Full End Panels, Partial Mod. Panel, 1" TFL Smooth Edge
2	3	AKPFI51	AKPFI51		Chandra Pine Alloy Lock Set, 1 Lock
3	3	AKSF133238	AKSF133238	/25MM,A,D,L	Chandra Module Pedestal File 12"Wx28H" Box/Box File, 1" TFL Smooth Edge
4	1	AKSF3262429	AKSF3262429	25,W,O,A,D,L,D,G	Chandra Storage Cabinet/Free-standing 36"Wx24"D, 29H" TFL Smooth Edge
5	1	AKSF13362472	AKSF13362472	/25MM,A,D,L	Chandra Storage Tower with Shelves 2" Laminated Doors, 36"Wx24"D, 29H" TFL Smooth Edge
					Total Closures

BILL OF MATERIALS

  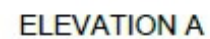 

CONCRETE DETAILS			
CONCRETE TYPE: CONCRETE STRENGTH: CONCRETE CURING: CONCRETE FINISH: CONCRETE COLOR: CONCRETE TEXTURE: CONCRETE JOINTS: CONCRETE REINFORCEMENT: CONCRETE PROTECTION: CONCRETE MAINTENANCE:			
COSE INFORMATION			
COSE TYPE: COSE SIZE: COSE LOCATION: COSE ORIENTATION: COSE MATERIAL: COSE FINISH: COSE COLOR: COSE TEXTURE: COSE JOINTS: COSE REINFORCEMENT: COSE PROTECTION: COSE MAINTENANCE:			
FIELD INFORMATION			
FIELD TYPE: FIELD SIZE: FIELD LOCATION: FIELD ORIENTATION: FIELD MATERIAL: FIELD FINISH: FIELD COLOR: FIELD TEXTURE: FIELD JOINTS: FIELD REINFORCEMENT: FIELD PROTECTION: FIELD MAINTENANCE:			
BLINDING VARIATION			
BLINDING TYPE: BLINDING SIZE: BLINDING LOCATION: BLINDING ORIENTATION: BLINDING MATERIAL: BLINDING FINISH: BLINDING COLOR: BLINDING TEXTURE: BLINDING JOINTS: BLINDING REINFORCEMENT: BLINDING PROTECTION: BLINDING MAINTENANCE:			
COUSING REVIEW			
COUSING TYPE: COUSING SIZE: COUSING LOCATION: COUSING ORIENTATION: COUSING MATERIAL: COUSING FINISH: COUSING COLOR: COUSING TEXTURE: COUSING JOINTS: COUSING REINFORCEMENT: COUSING PROTECTION: COUSING MAINTENANCE:			
CONCRETE INFORMATION			
CONCRETE TYPE: CONCRETE STRENGTH: CONCRETE CURING: CONCRETE FINISH: CONCRETE COLOR: CONCRETE TEXTURE: CONCRETE JOINTS: CONCRETE REINFORCEMENT: CONCRETE PROTECTION: CONCRETE MAINTENANCE:			
CONCRETE INFORMATION </			




COMMERCIAL DESIGN SERVICES
2405 LUCIEN WAY - SUITE 250
MAITLAND, FLORIDA 32751
P: 407.774.4832
WWW.COMMERCIALDESIGNSERVICES.COM

City of Deltona


Building Dept + Utility
Billing 1st Floor

SCALE:	1/8" = 1'-0"
PROJECT #:	2025-11532-12.
DRAWN BY:	Robin Kuehn
DATE:	10/15/2025
PAGE:	8/19

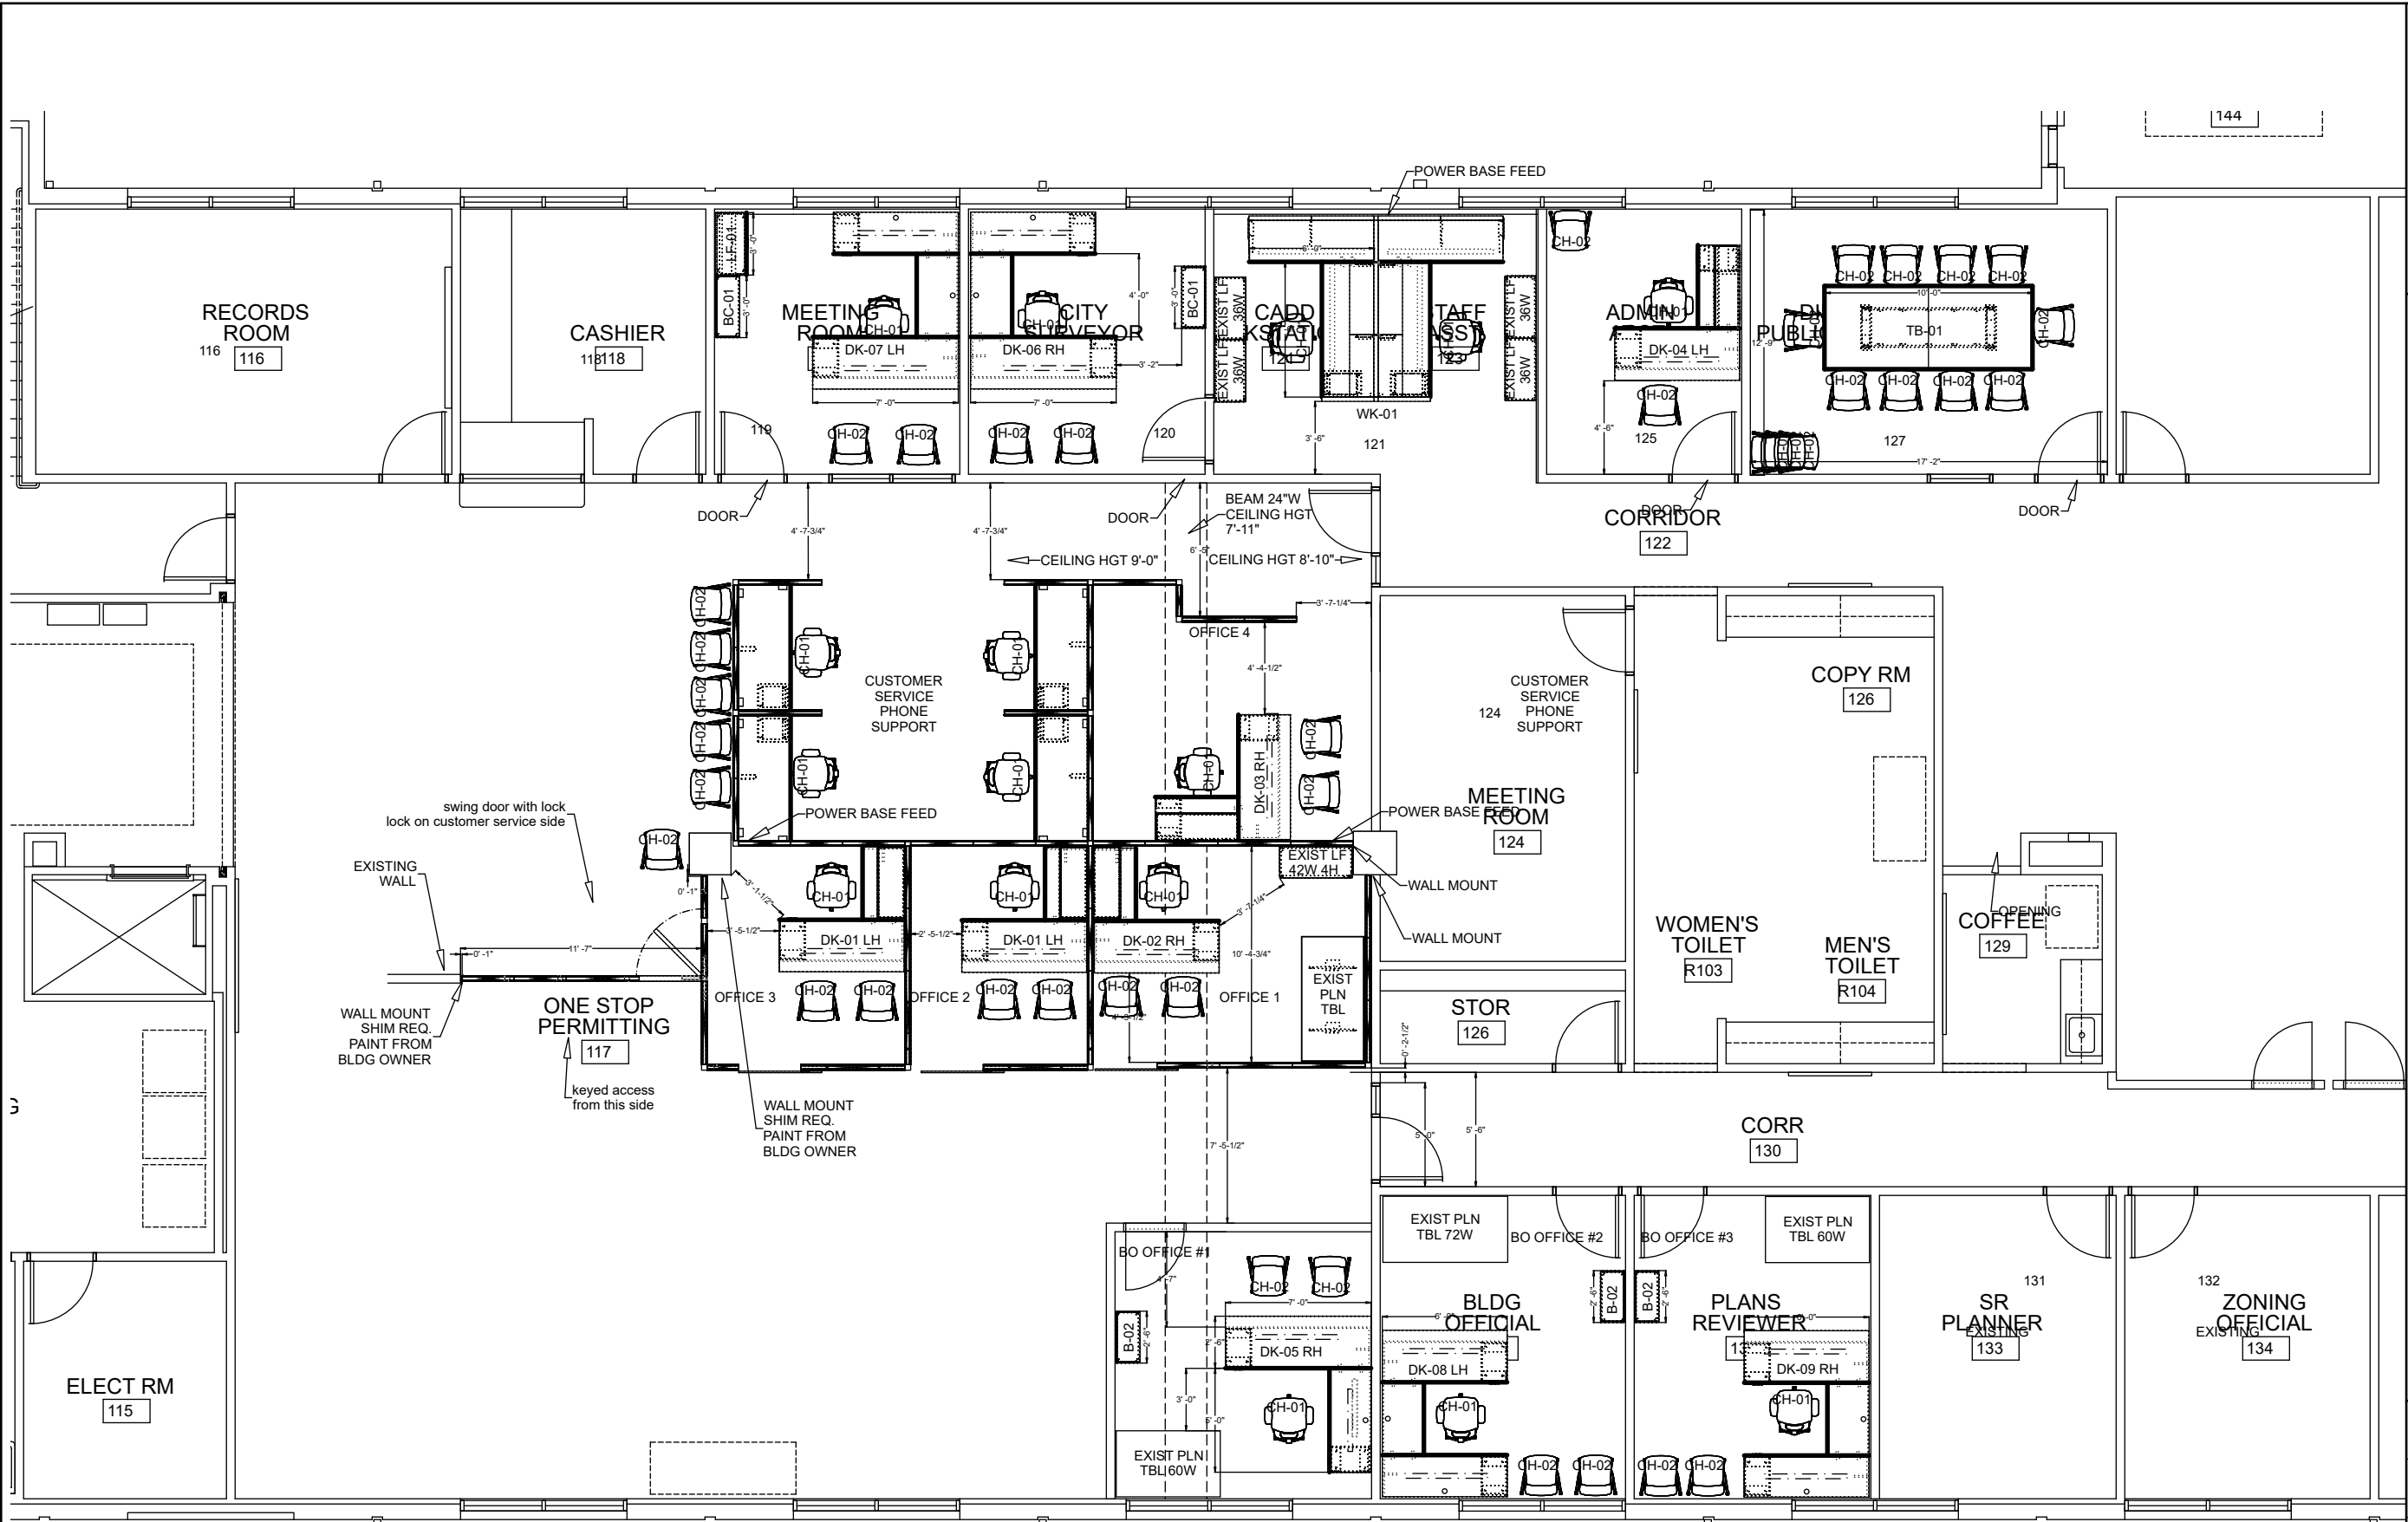

TASK/DESK CHAIR


CH-01
ACUTAL
IMAGE

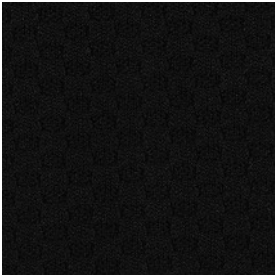

SEAT FABRIC: SOFT
SIT GRAPHENE
BACK: BLACK MESH

GUEST/SIDE + CONFERENCE CHAIR

CH-02
ACUTAL
IMAGE

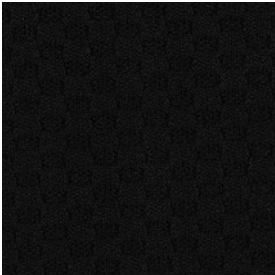

SEAT FABRIC: SOFT
SIT GRAPHENE
BACK: BLACK MESH



COMMERCIAL DESIGN SERVICES
2405 LUCIEN WAY - SUITE 250
MAITLAND, FLORIDA 32751
P: 407.774.4832
WWW.COMMERCIALDESIGNSERVICES.COM

City of Deltona

Building Dept + Utility
Billing 1st Floor

SCALE:	1/8" = 1'-0"
PROJECT #:	2025-11532-12.
DRAWN BY:	Robin Kuehn
DATE:	10/15/2025
PAGE:	9/19



COMMERCIAL DESIGN SERVICES
2405 LUCIEN WAY - SUITE 250
MAITLAND, FLORIDA 32751
P: 407.774.4832
WWW.COMMERCIALDESIGNSERVICES.COM

City of Deltona

Building Dept + Utility
Billing 1st Floor


SCALE: 1/4" = 1'-0"

PROJECT #: 2025-11532-12.


DRAWN BY: Robin Kuehn

DATE: 10/15/2025

PAGE: 10/19

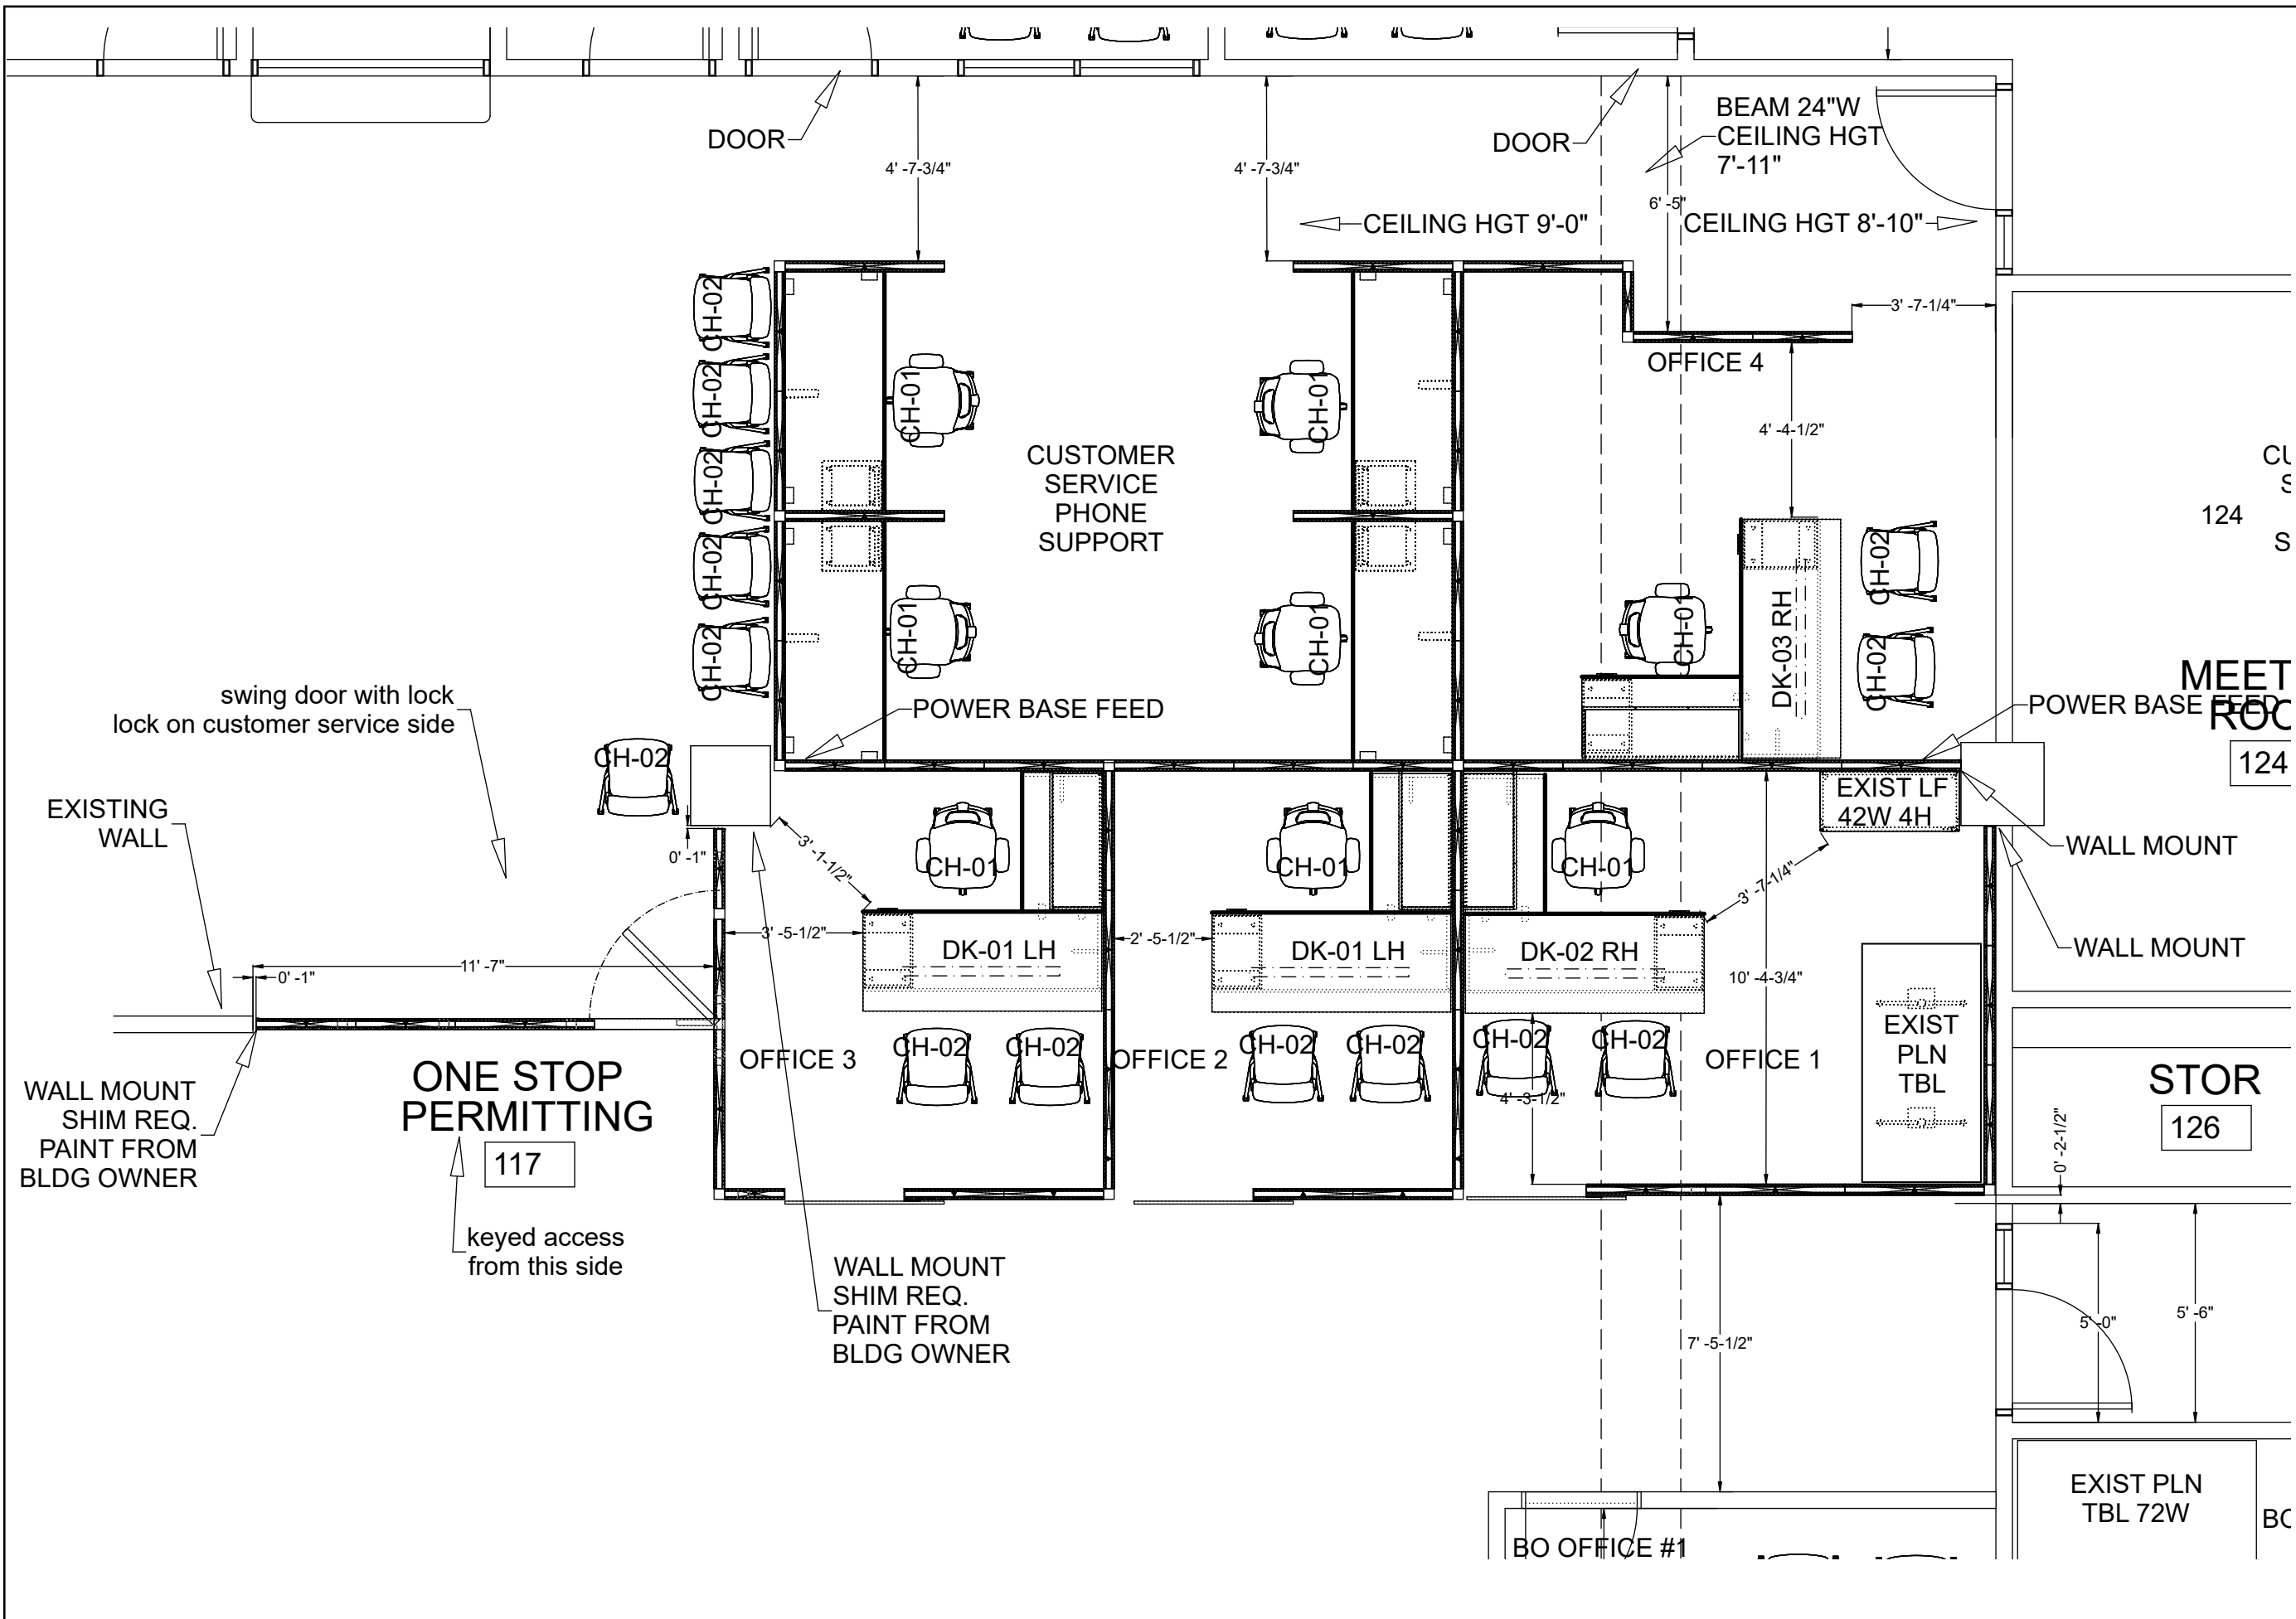

VIEW 1

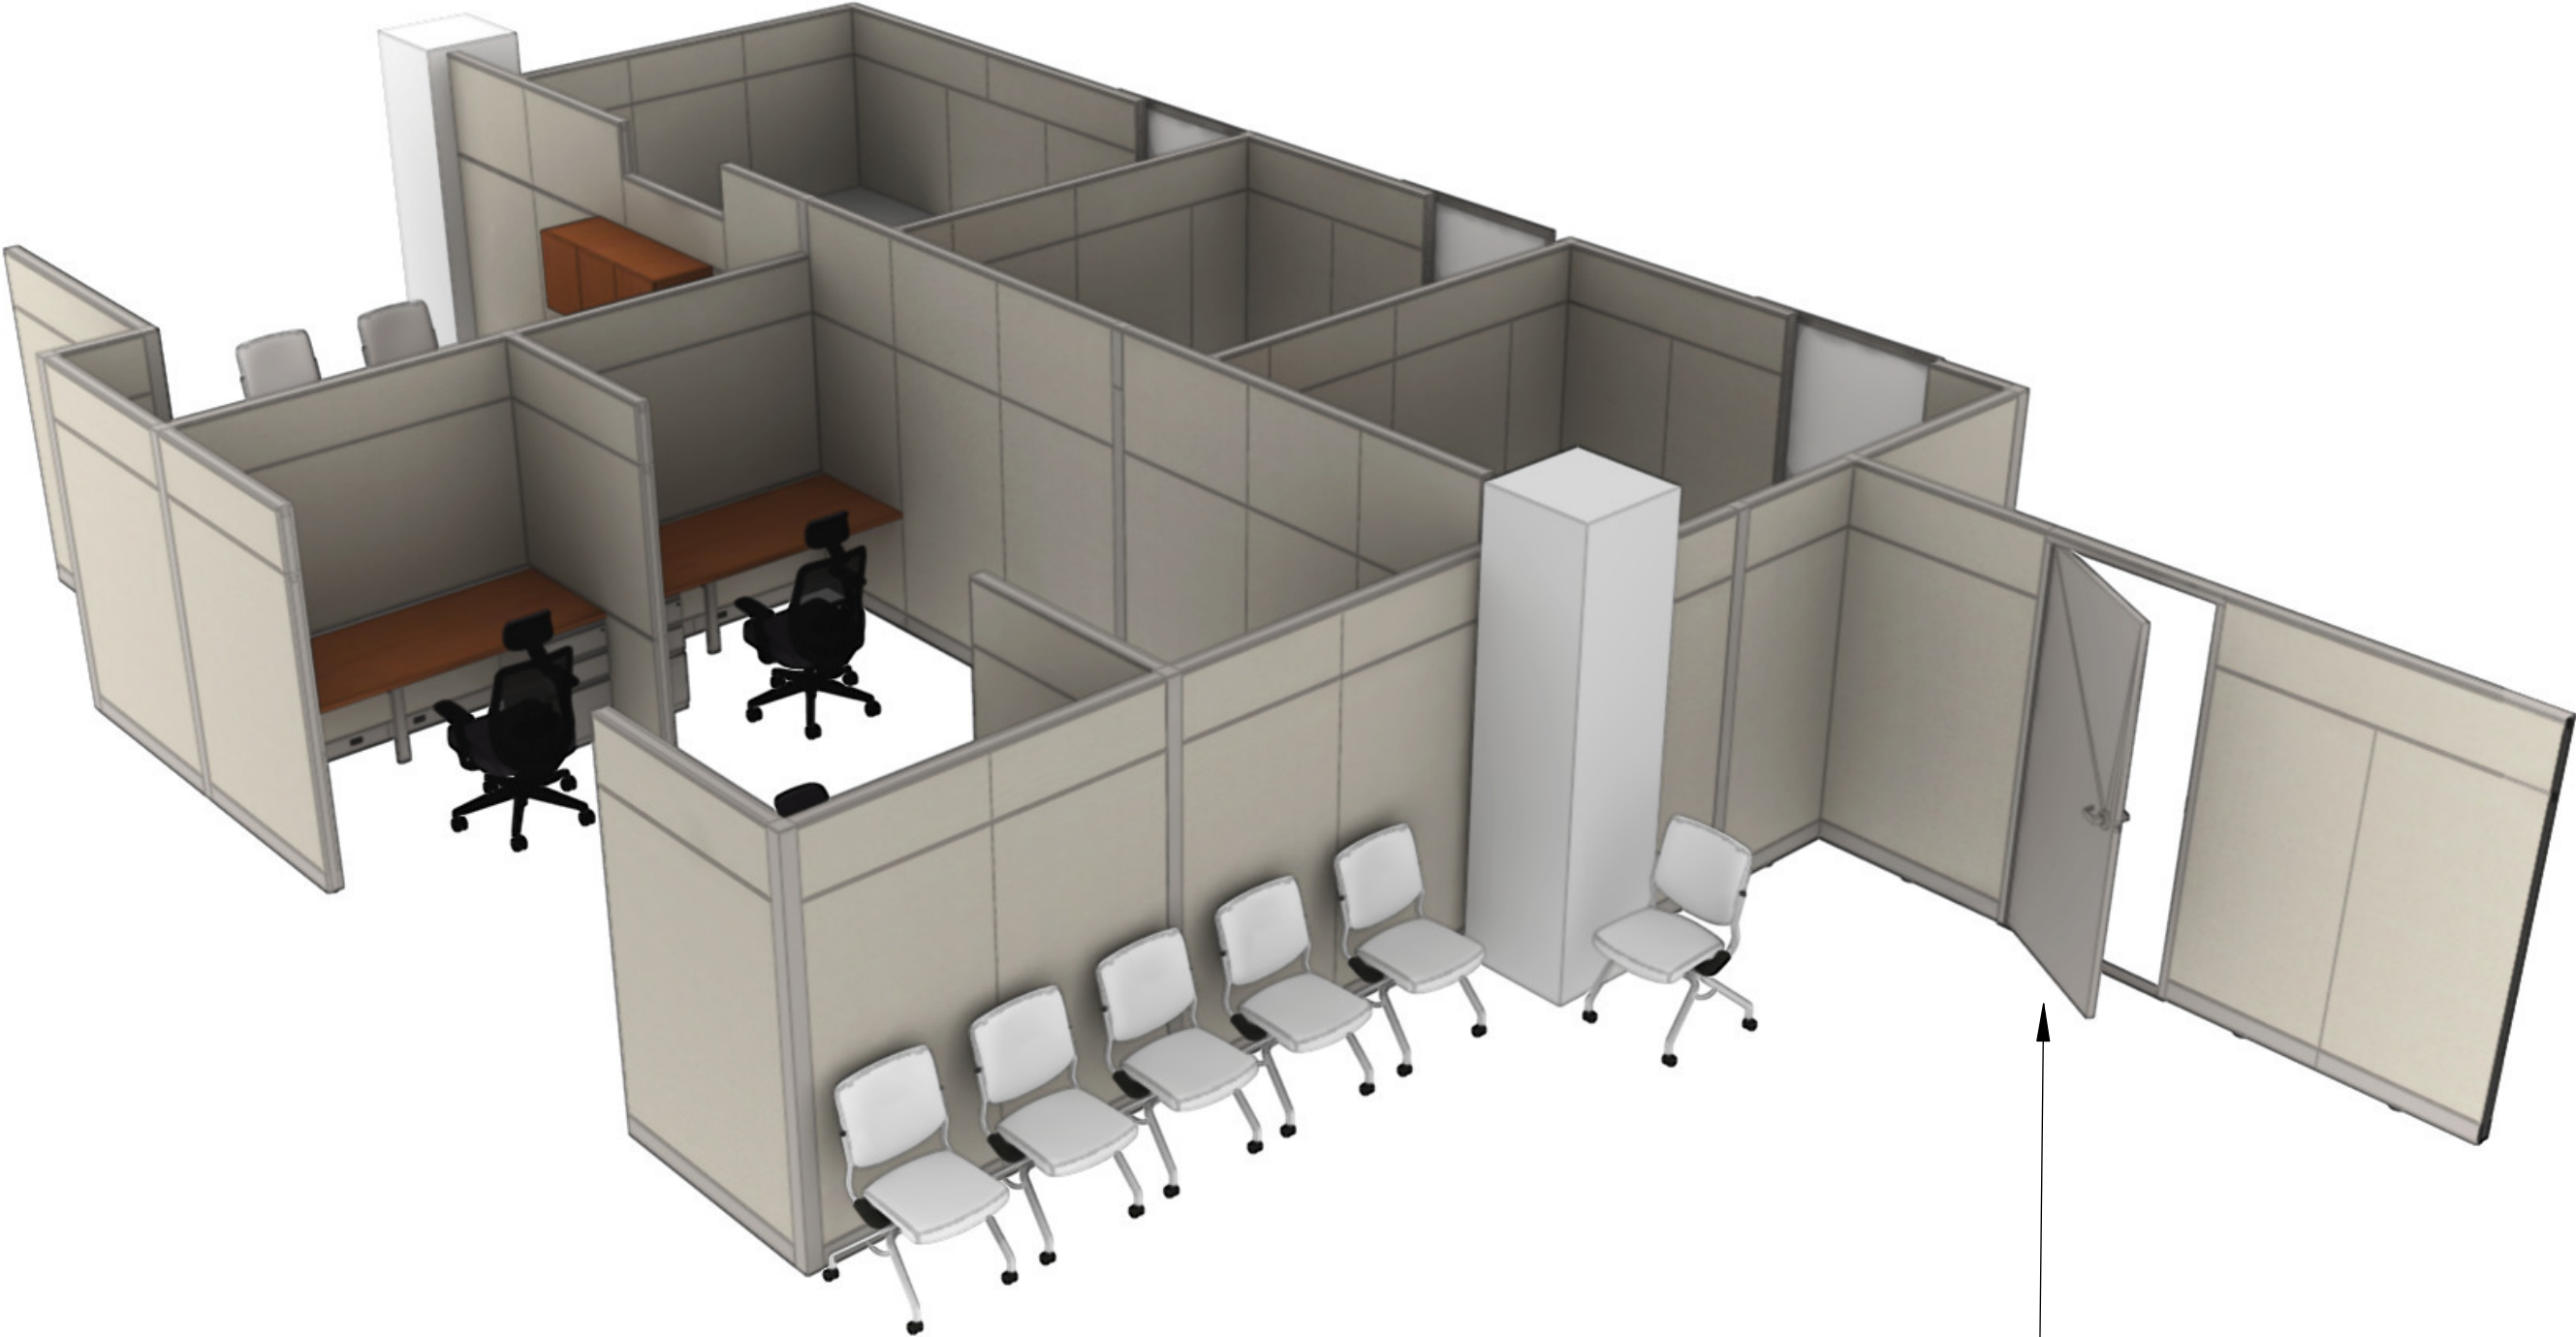


COMMERCIAL DESIGN SERVICES
2405 LUCIEN WAY - SUITE 250
MAITLAND, FLORIDA 32751
P: 407.774.4832
WWW.COMMERCIALDESIGNSERVICES.COM

City of Deltona

Building Dept + Utility
Billing 1st Floor

SCALE:	1/8" = 1'-0"
PROJECT #:	2025-11532-12.
DRAWN BY:	Robin Kuehn
DATE:	10/15/2025
PAGE:	11/19

VIEW 2

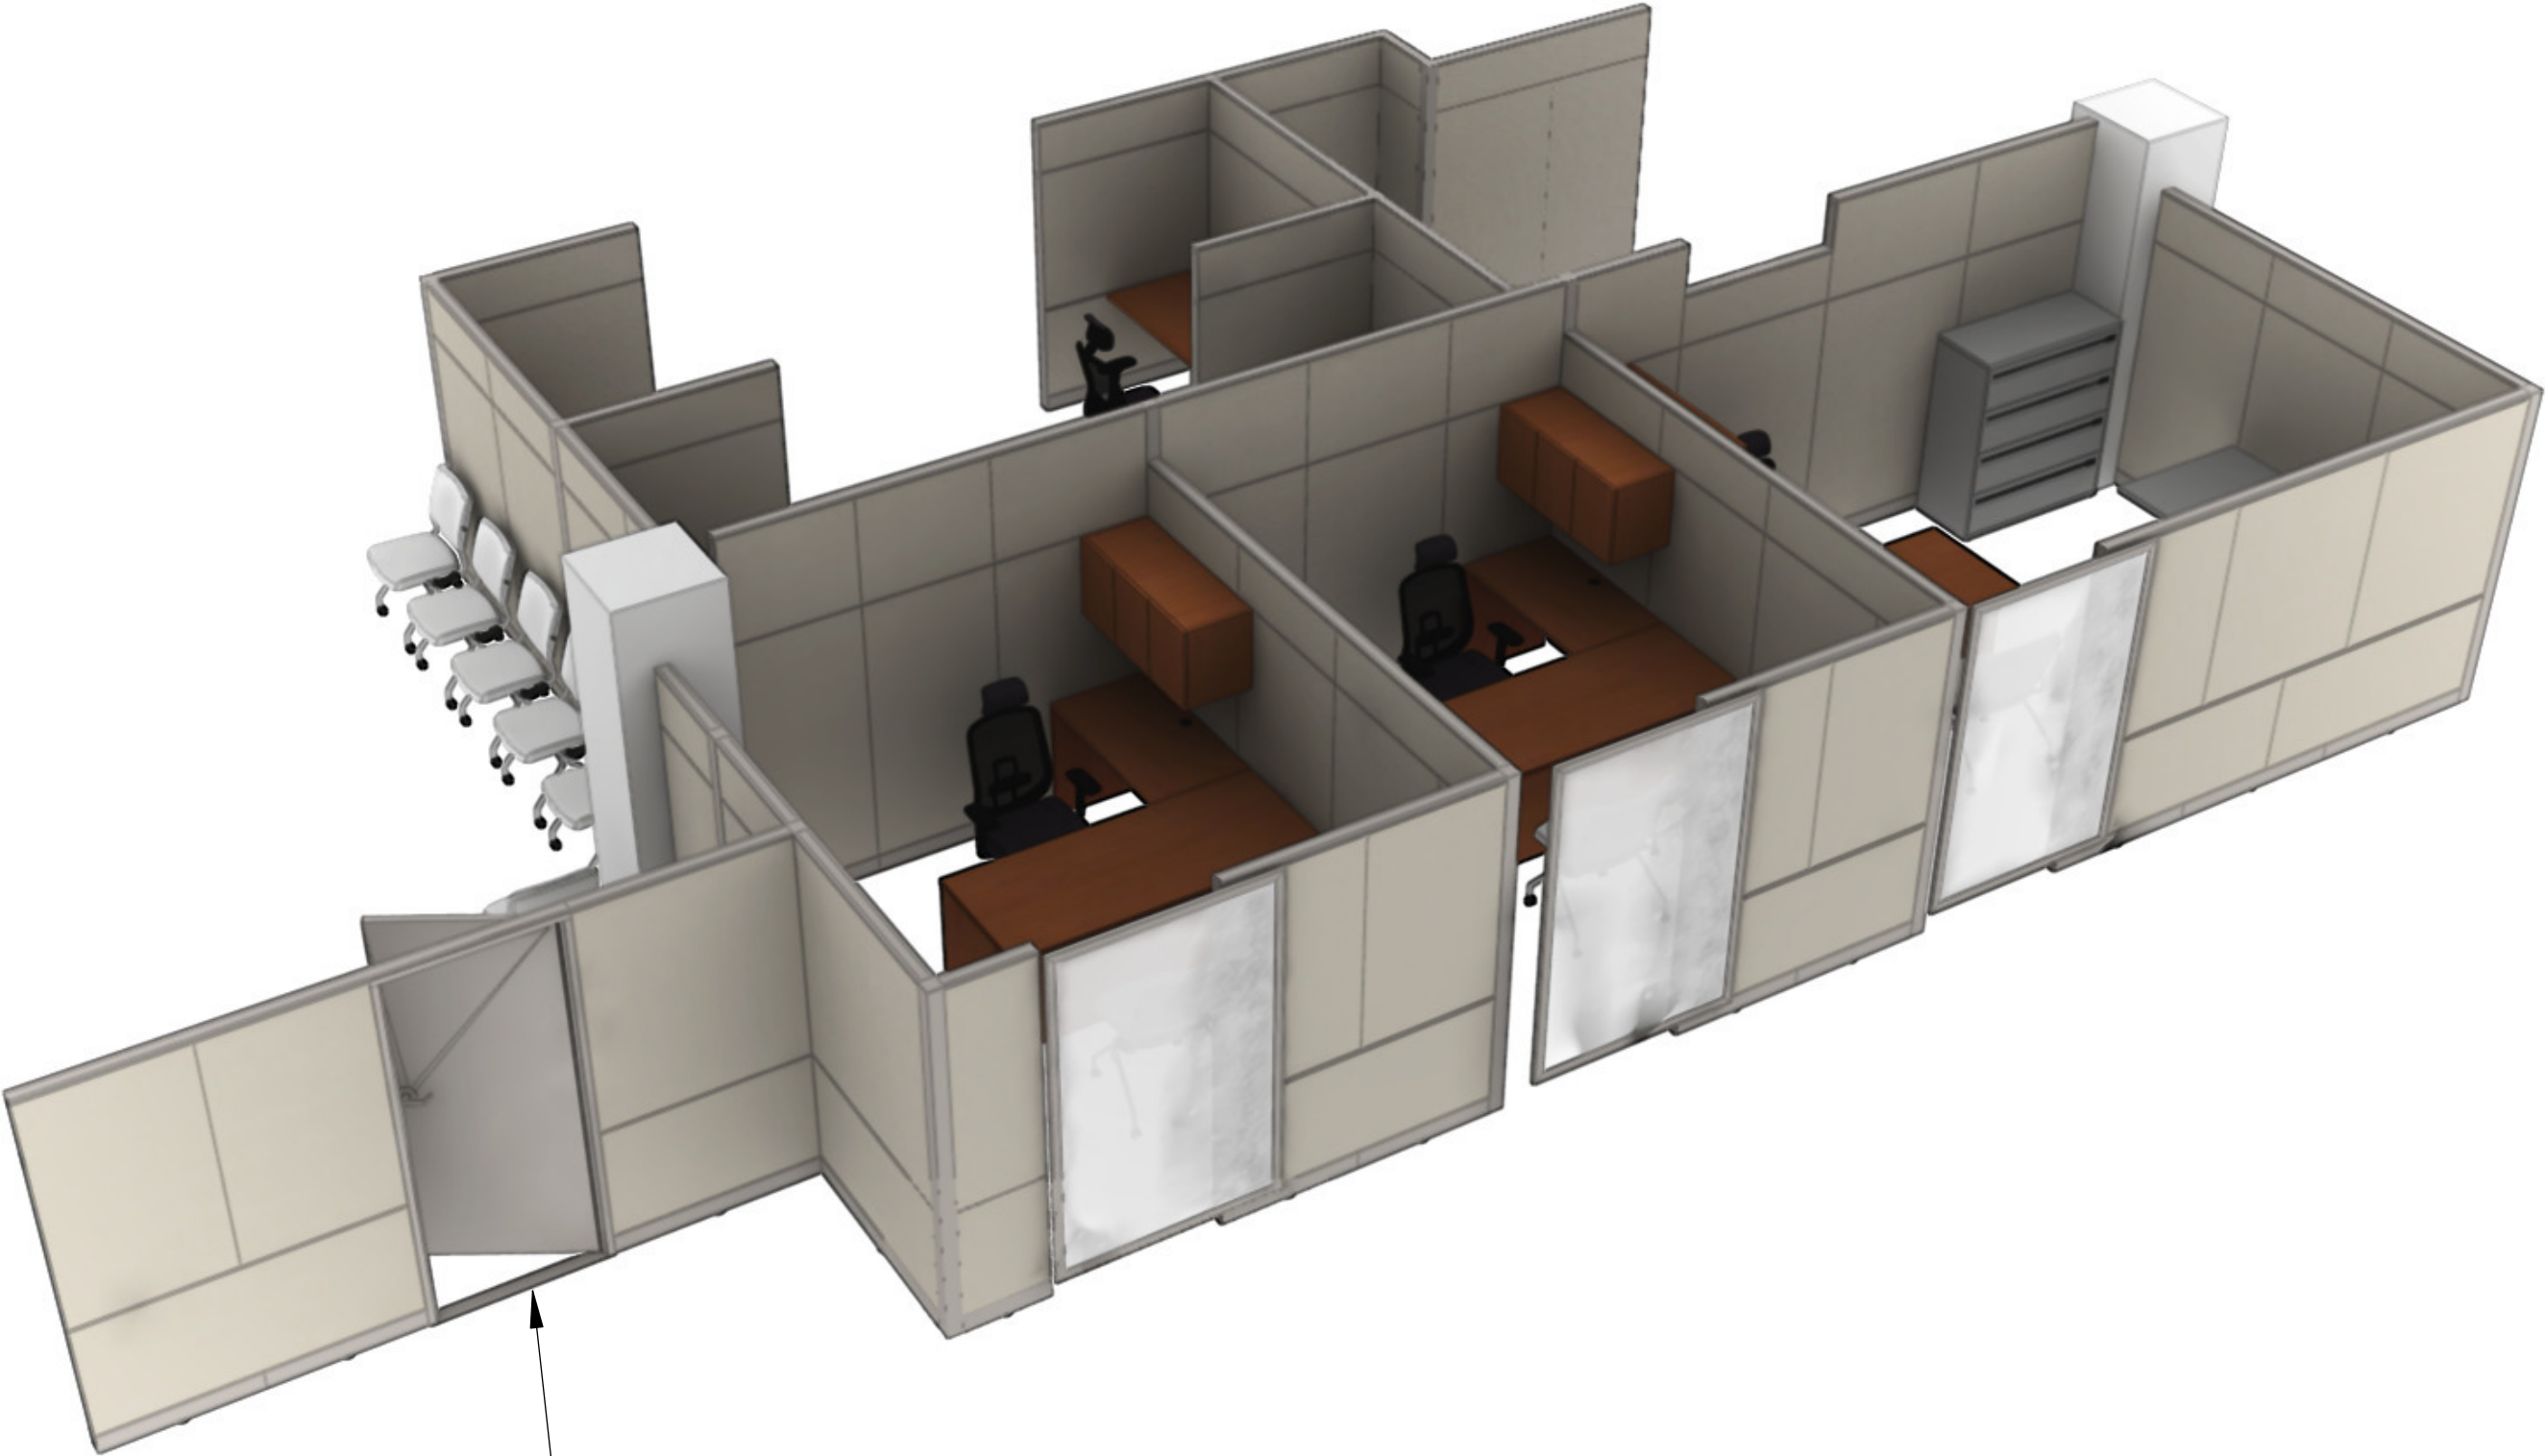

KEY ACCESS THIS SIDE




COMMERCIAL DESIGN SERVICES
2405 LUCIEN WAY - SUITE 250
MAITLAND, FLORIDA 32751
P: 407.774.4832
WWW.COMMERCIALDESIGNSERVICES.COM

City of Deltona


Building Dept + Utility
Billing 1st Floor

SCALE:	1/8" = 1'-0"
PROJECT #:	2025-11532-12.
DRAWN BY:	Robin Kuehn
DATE:	10/15/2025
PAGE:	12/19


CH-01
ACUTAL
IMAGE

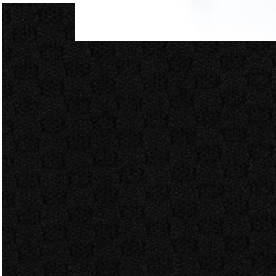

SOFT SIT
GRAPHENE
FABRIC

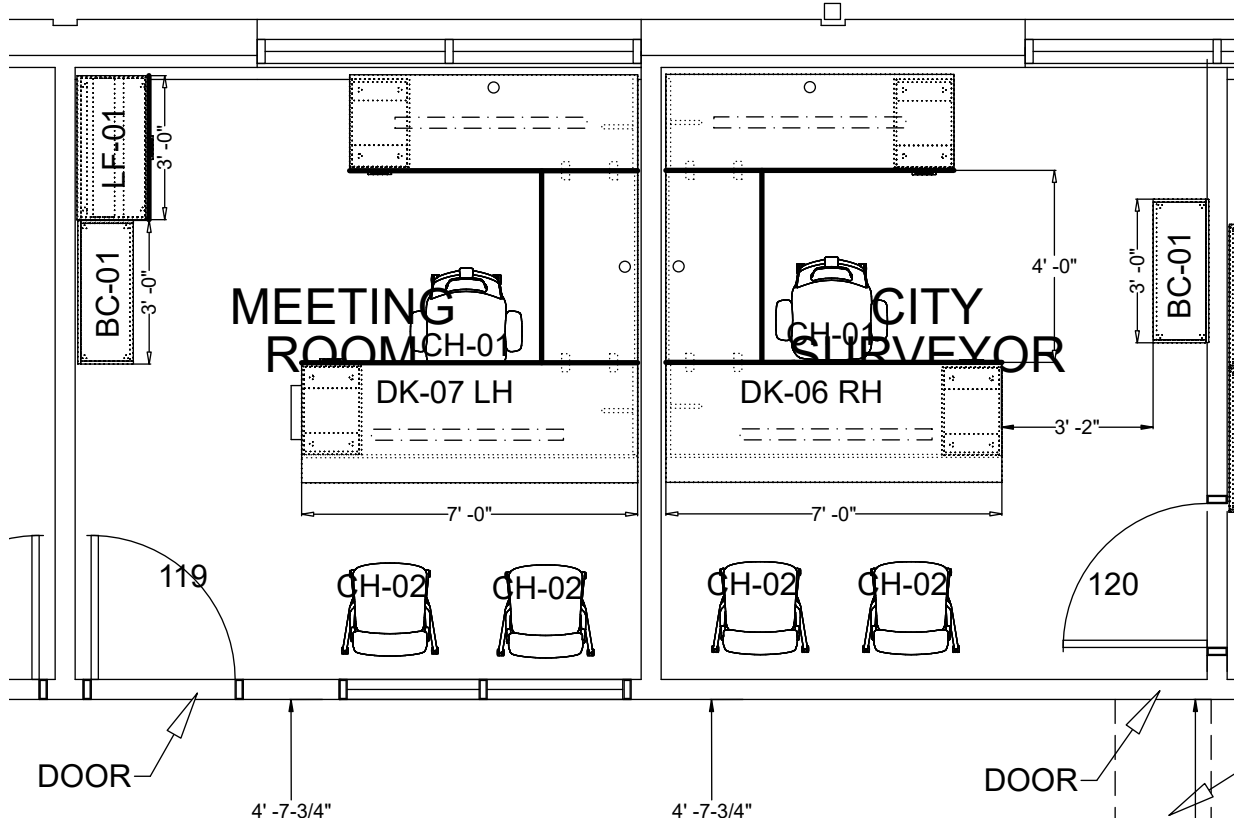

CH-02
ACUTAL
IMAGE

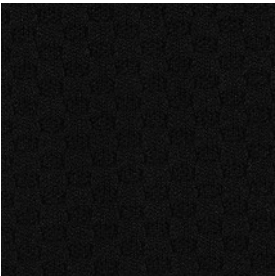

SOFT SIT
GRAPHENE
FABRIC

OFFICE 119



OFFICE 120




COMMERCIAL DESIGN SERVICES
2405 LUCIEN WAY - SUITE 250
MAITLAND, FLORIDA 32751
P: 407.774.4832
WWW.COMMERCIALDESIGNSERVICES.COM

City of Deltona


Building Dept + Utility
Billing 1st Floor

SCALE:	1/8" = 1'-0"
PROJECT #:	2025-11532-12.
DRAWN BY:	Robin Kuehn
DATE:	10/15/2025
PAGE:	13/19

CH-01
ACUTAL
IMAGE

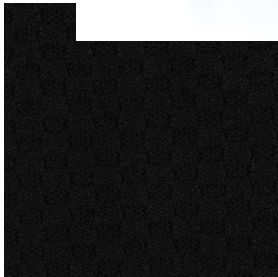

SOFT SIT
GRAPHENE
FABRIC

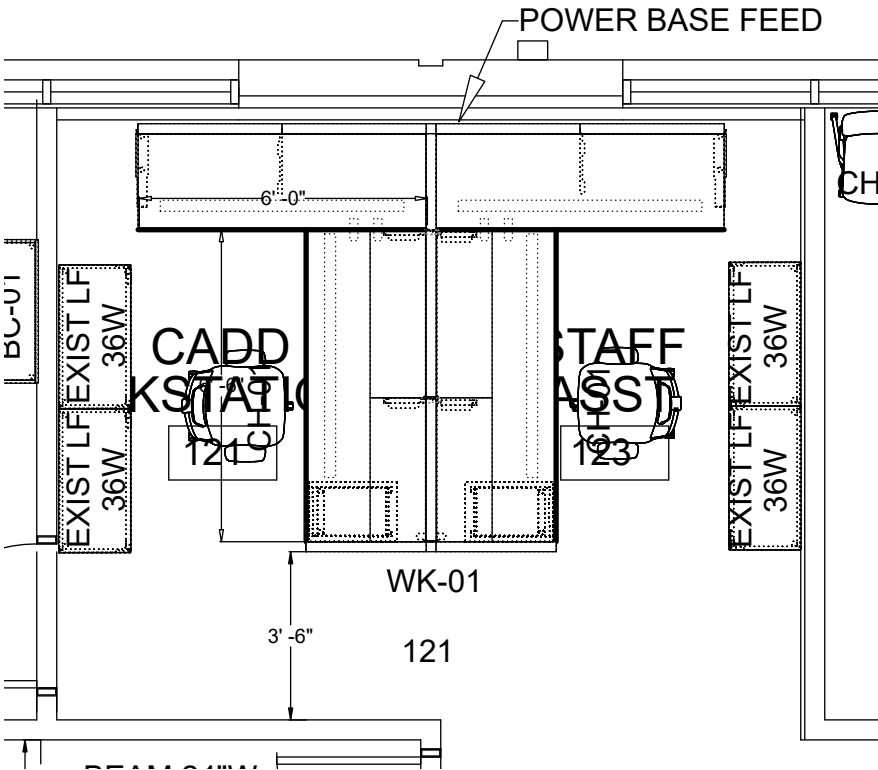


NOTE:
CHANGED PANEL HEIGHT TO 42"
DUE TO STRUCTURAL SUPPORT
AND STABILILTY

EXISTING FILES

42" HIGH

EXISTING FILES

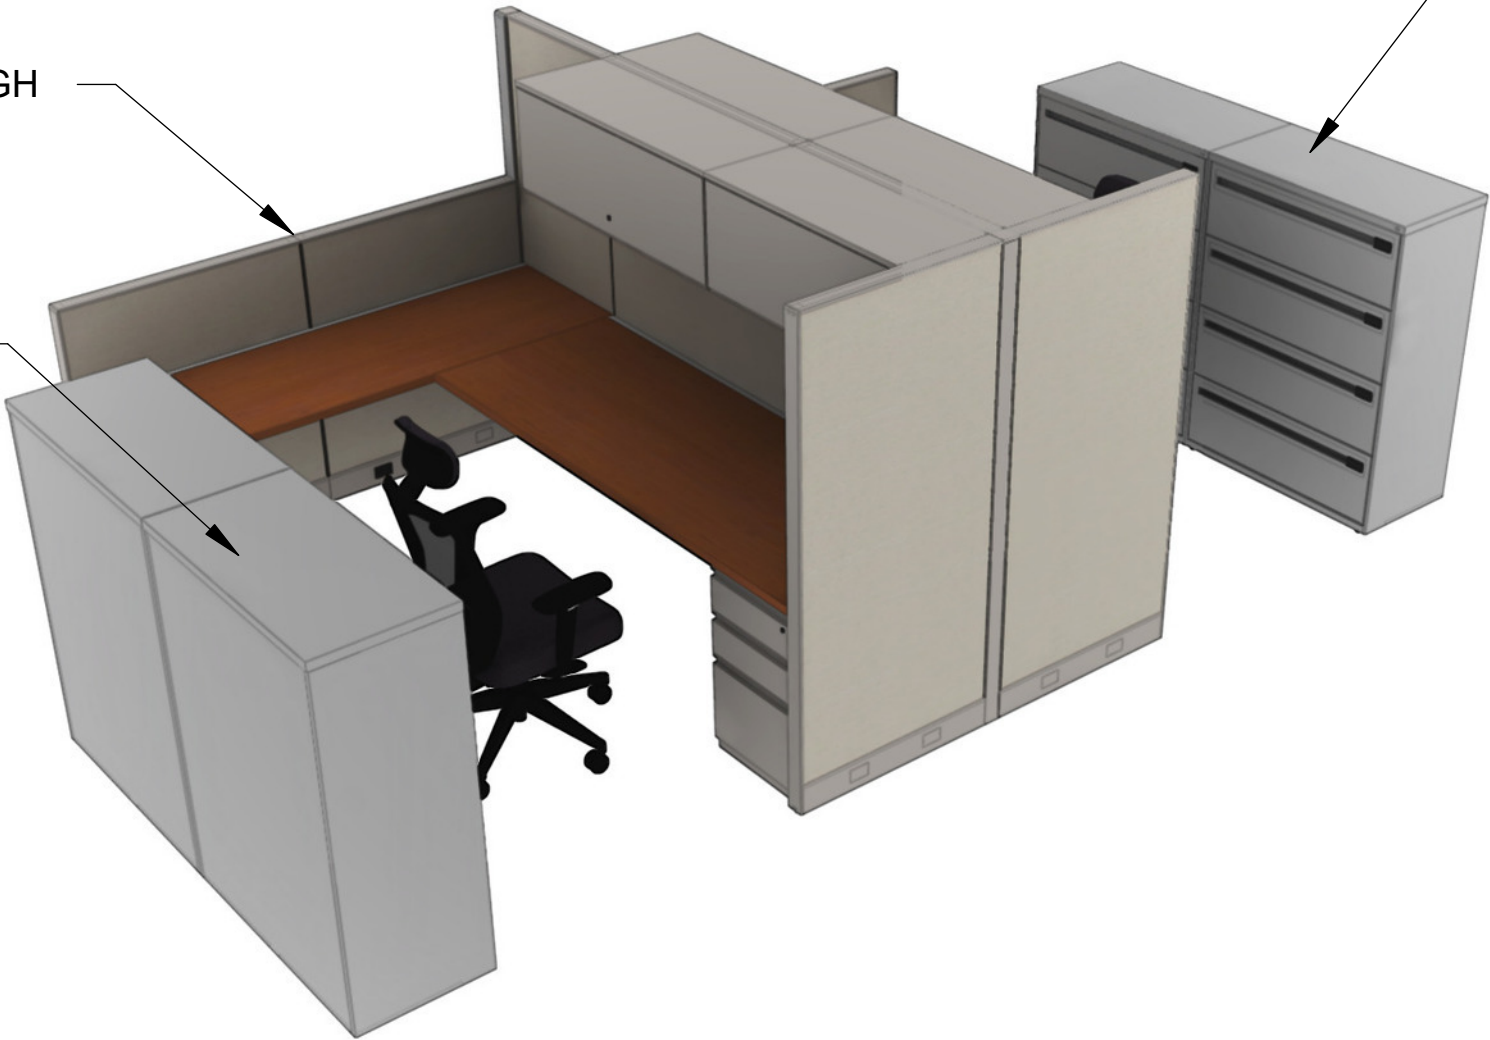

COMMERCIAL DESIGN SERVICES
2405 LUCIEN WAY - SUITE 250
MAITLAND, FLORIDA 32751
P: 407.774.4832
WWW.COMMERCIALDESIGNSERVICES.COM

City of Deltona

Building Dept + Utility
Billing 1st Floor




SCALE: 1/8" = 1'-0"

PROJECT #: 2025-11532-12.

DRAWN BY: Robin Kuehn

DATE: 10/15/2025

PAGE: 14/19

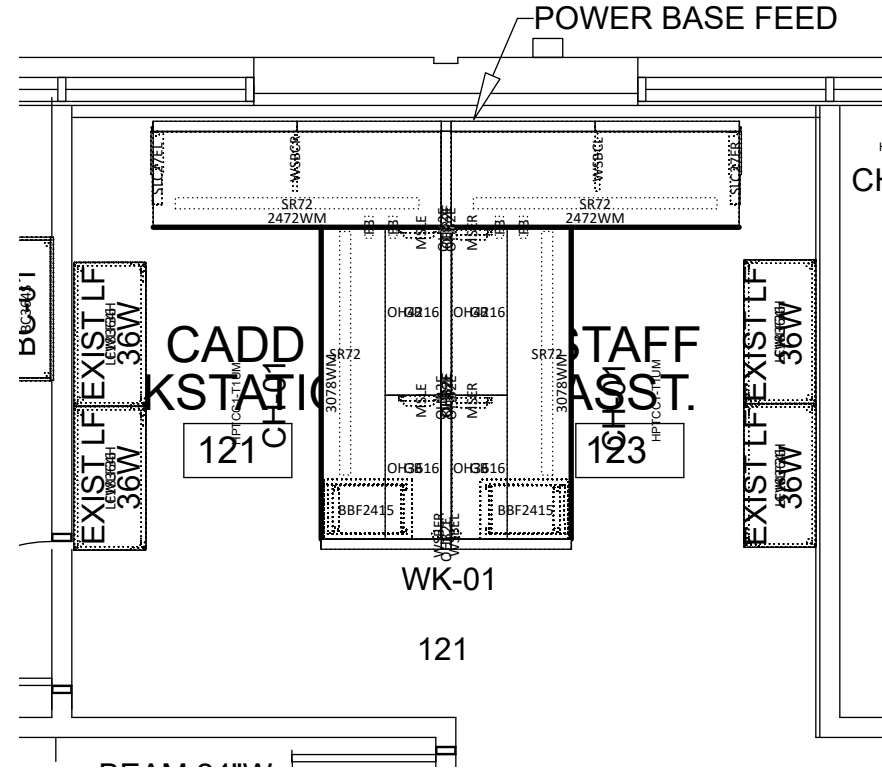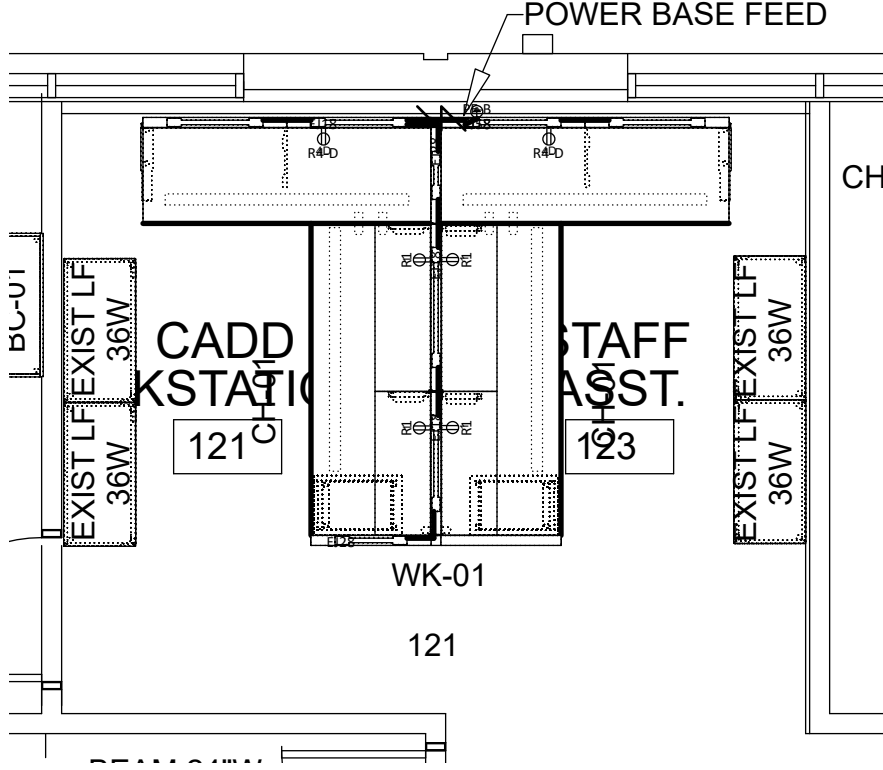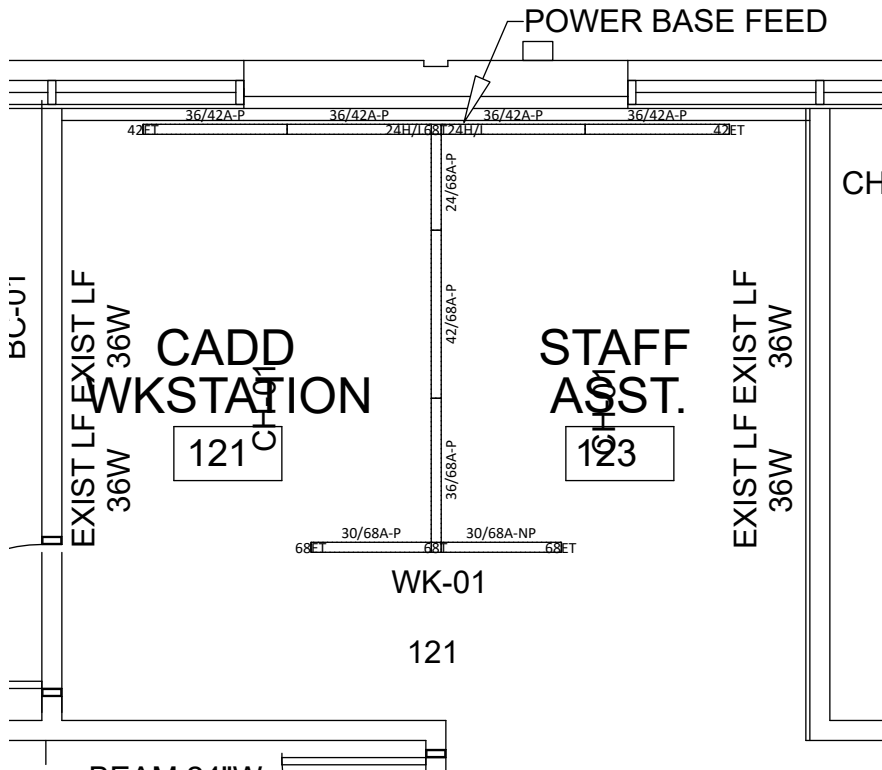


COMMERCIAL DESIGN SERVICES
2405 LUCIEN WAY - SUITE 250
MAITLAND, FLORIDA 32751
P: 407.774.4832
WWW.COMMERCIALDESIGNSERVICES.COM

City of Deltona


Building Dept + Utility
Billing 1st Floor

SCALE:	1/8" = 1'-0"
PROJECT #:	2025-11532-12.
DRAWN BY:	Robin Kuehn
DATE:	10/15/2025
PAGE:	15/19

CH-01
ACUTAL
IMAGE

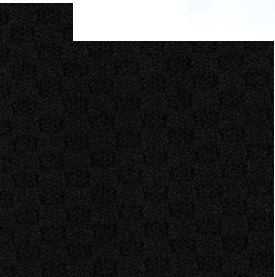


SOFT SIT
GRAPHENE
FABRIC

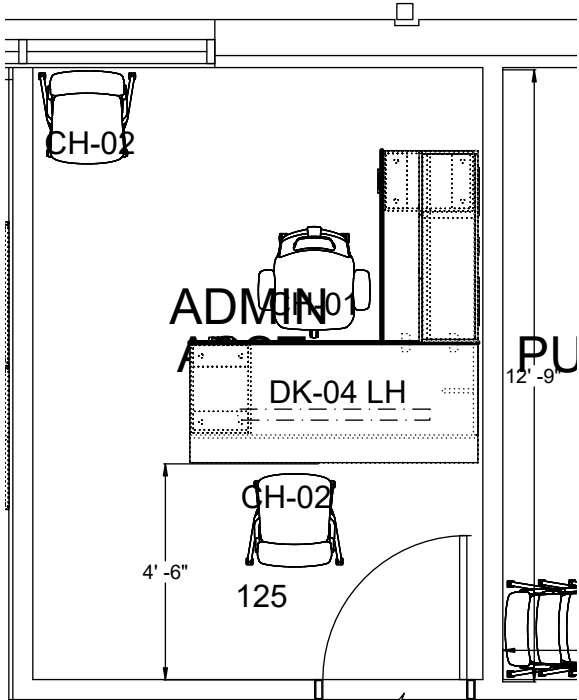

CORRIDOR

CH-02
ACUTAL
IMAGE

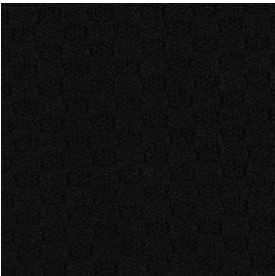

SOFT SIT
GRAPHENE
FABRIC



COMMERCIAL DESIGN SERVICES
2405 LUCIEN WAY - SUITE 250
MAITLAND, FLORIDA 32751
P: 407.774.4832
WWW.COMMERCIALDESIGNSERVICES.COM


City of Deltona

Building Dept + Utility
Billing 1st Floor


SCALE:	1/8" = 1'-0"
PROJECT #:	2025-11532-12.
DRAWN BY:	Robin Kuehn
DATE:	10/15/2025
PAGE:	16/19



CH-02
ACUTAL
IMAGE

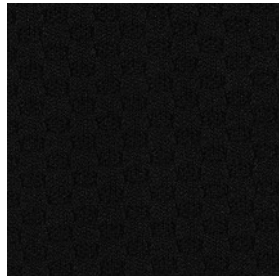

SOFT SIT
GRAPHENE
FABRIC

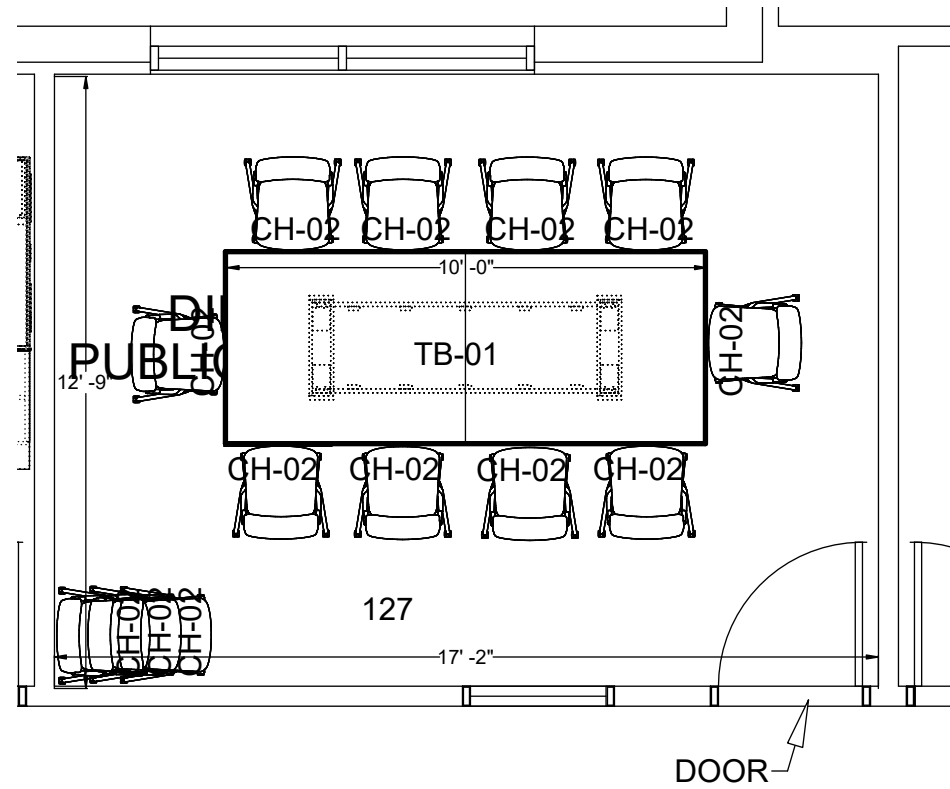

COMMERCIAL DESIGN SERVICES
2405 LUCIEN WAY - SUITE 250
MAITLAND, FLORIDA 32751
P: 407.774.4832
WWW.COMMERCIALDESIGNSERVICES.COM

City of Deltona

Building Dept + Utility
Billing 1st Floor

SCALE: 1/8" = 1'-0"

PROJECT #: 2025-11532-12.

DRAWN BY: Robin Kuehn

DATE: 10/15/2025

PAGE: 17/19




COMMERCIAL DESIGN SERVICES
2405 LUCIEN WAY - SUITE 250
MAITLAND, FLORIDA 32751
P: 407.774.4832
WWW.COMMERCIALDESIGNSERVICES.COM

City of Deltona

Building Dept + Utility
Billing 1st Floor


SCALE:	1/8" = 1'-0"
PROJECT #:	2025-11532-12.
DRAWN BY:	Robin Kuehn
DATE:	10/15/2025
PAGE:	18/19

CH-01
ACUTAL
IMAGE

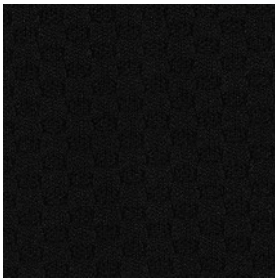


SOFT SIT
GRAPHENE
FABRIC

CH-02
ACUTAL
IMAGE

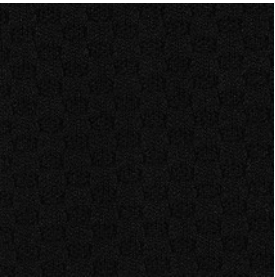



SOFT SIT
GRAPHENE
FABRIC

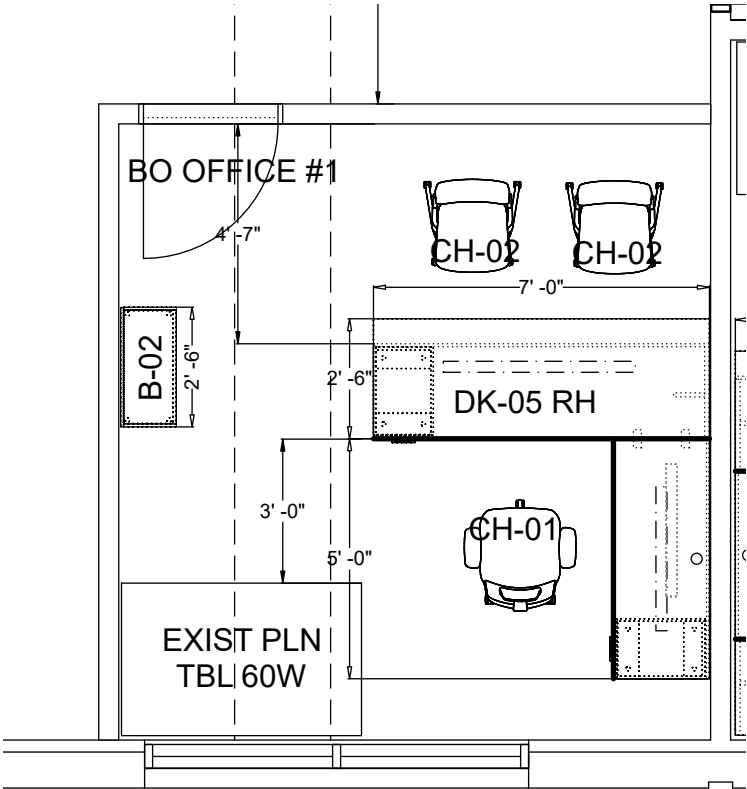

CH-01
ACUTAL
IMAGE




SOFT SIT
GRAPHENE
FABRIC

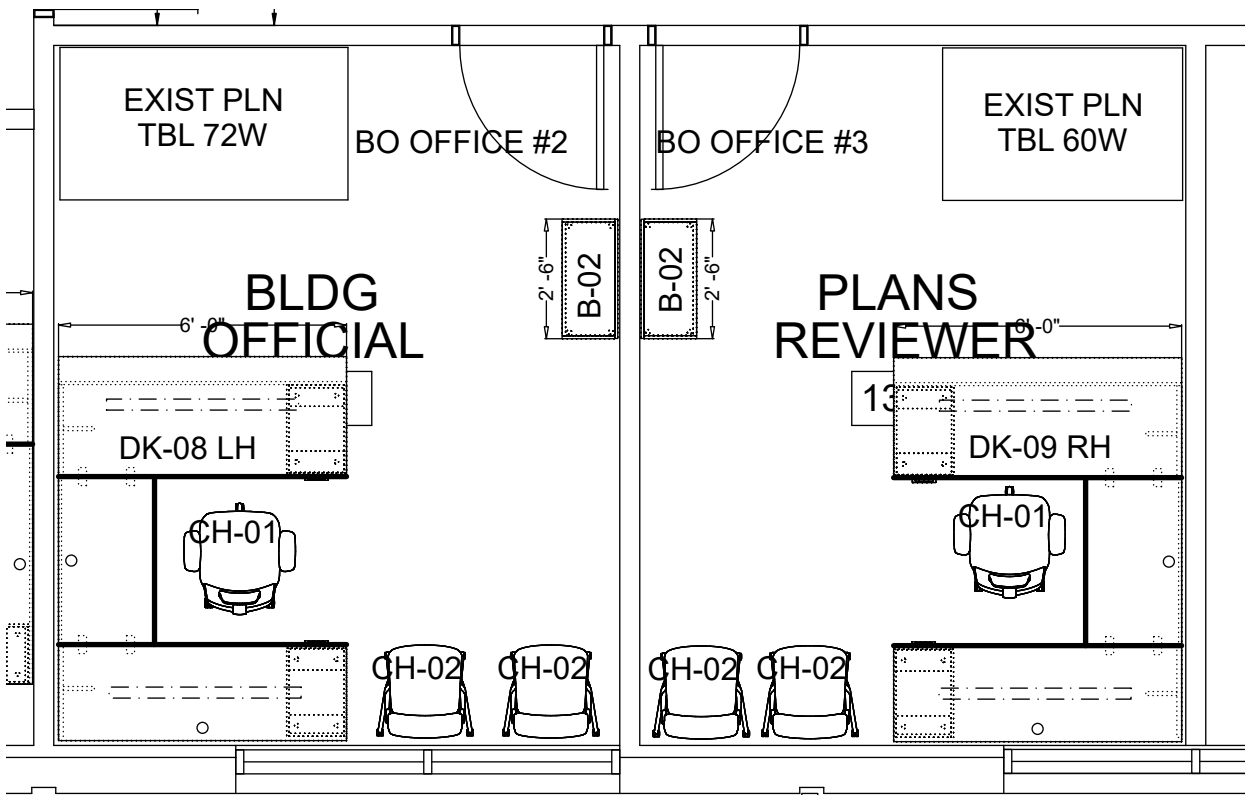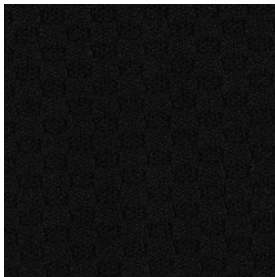

CH-02
ACUTAL
IMAGE



SOFT SIT
GRAPHENE
FABRIC

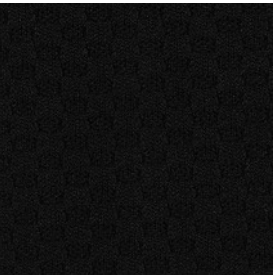

COMMERCIAL DESIGN SERVICES
2405 LUCIEN WAY - SUITE 250
MAITLAND, FLORIDA 32751
P: 407.774.4832
WWW.COMMERCIALDESIGNSERVICES.COM

City of Deltona

Building Dept + Utility
Billing 1st Floor

SCALE: 1/8" = 1'-0"

PROJECT #: 2025-11532-12.

DRAWN BY: Robin Kuehn

DATE: 10/15/2025

PAGE: 19/19