


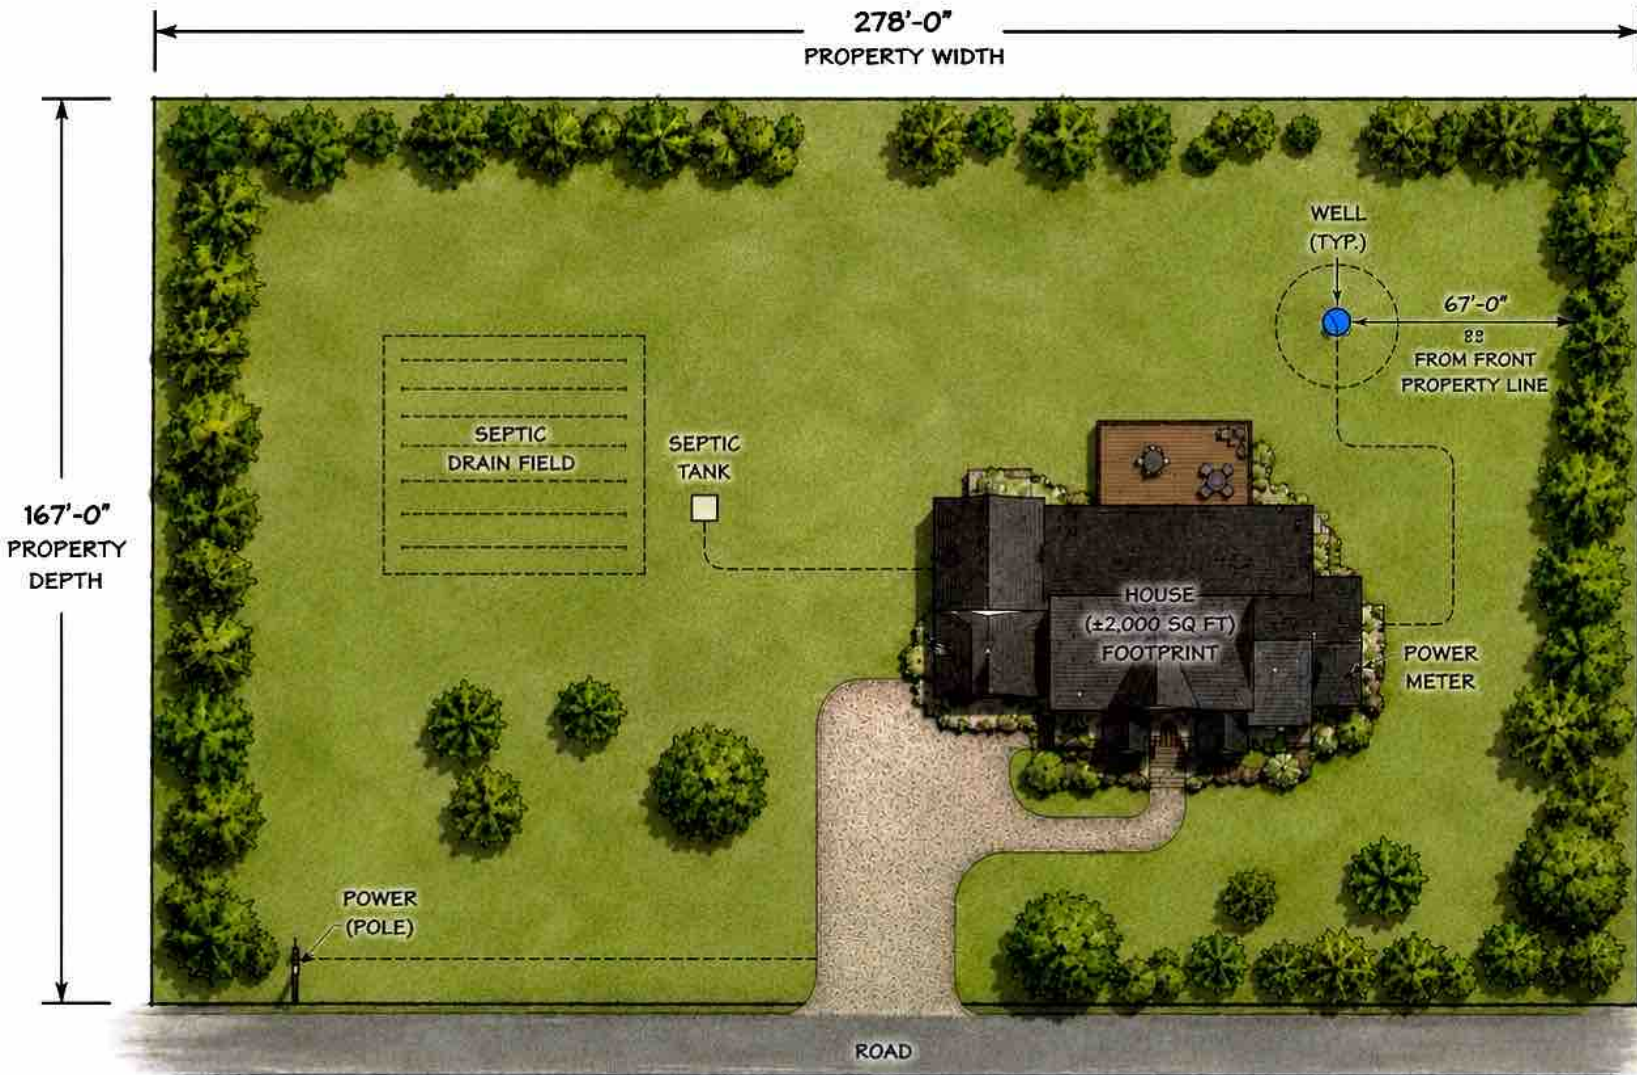

PROPERTY SIZE

278 FT (WIDE) X 167 FT (DEEP)
±46,426 SQ FT (1.07 ACRES)

SITE PLAN NOTES

- WELL, SEPTIC, HOUSE AND POWER SERVICE SHOWN
- WELL 67 FT FROM FRONT PROPERTY LINE
- SEPTIC SYSTEM SETBACKS PER LOCAL CODE
- DRIVEWAY ACCESS FROM FRONT (SOUTH) ROAD
- HOUSE ORIENTED FOR FRONT YARD AND PRIVACY
- PLENTY OF ROOM FOR GARDEN, OUTBUILDINGS, OR FUTURE ADDITIONS

LEGEND

- HOUSE
- GRAVEL DRIVEWAY
- DECK / PATIO
- WELL
- SEPTIC DRAIN FIELD
- SEPTIC TANK
- POWER LINE



SCALE: 1" = 30'-0"