


DESIGN BUILD
CONSTRUCTION SERVICES

3174 HOWLAND BLVD

DELTONA FL 32725

WWW.DESIGNBUILDCONSTRUCTIONSERVICES.COM

PRELIMINARY

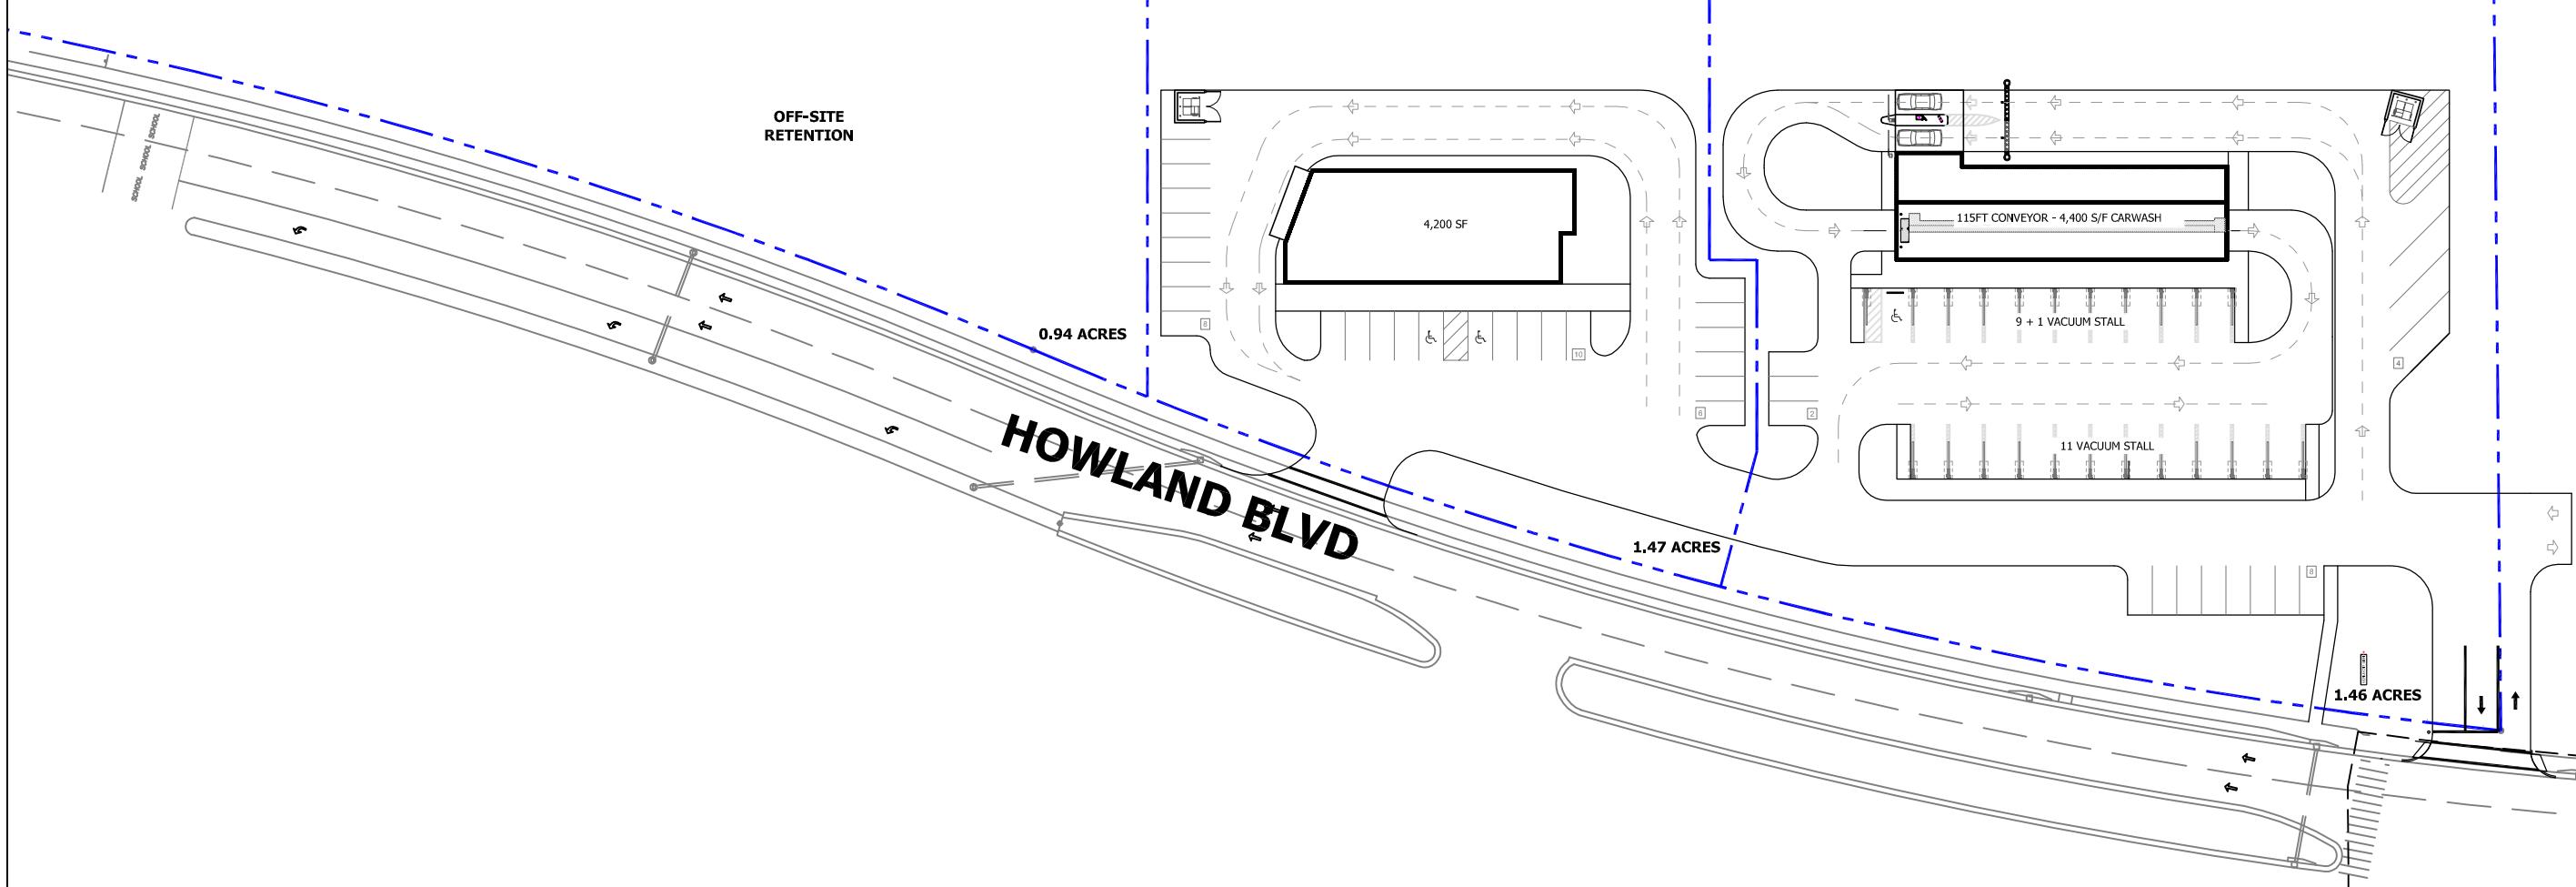

PROFESSIONAL SEAL

INFO LOG

ORIGIN DATE 12/1/2025

REV 1

REV 2

REV 3

DRAWN

APPROVED MWL

JOB NAME

3174 HOWLAND BLVD

SCALE: 1" = 64' - 0"



0 16 32 64

SITE DATA TABLE

PARCEL ID: 810800000059
ALT KEY: 4782036
LATITUDE 28° 56' 54"; LONGITUDE 81° 14' 43"

ACRES: 3.87
FLOOD ZONE: ZONE X
COMMUNITY PARCEL NO. 12127C0630K
MAP REVISED 09/29/2017


ZONING: C-1

PARKING CALCULATIONS:
PARKING REQUIRED = 3 SPACES PER 1,000SF

SHEET DESCRIPTION
ARCHITECTURAL SITE DEVELOPMENT PLAN

SHEET NAME
ARCH SITE PLAN

SHEET NUMBER
AS-01

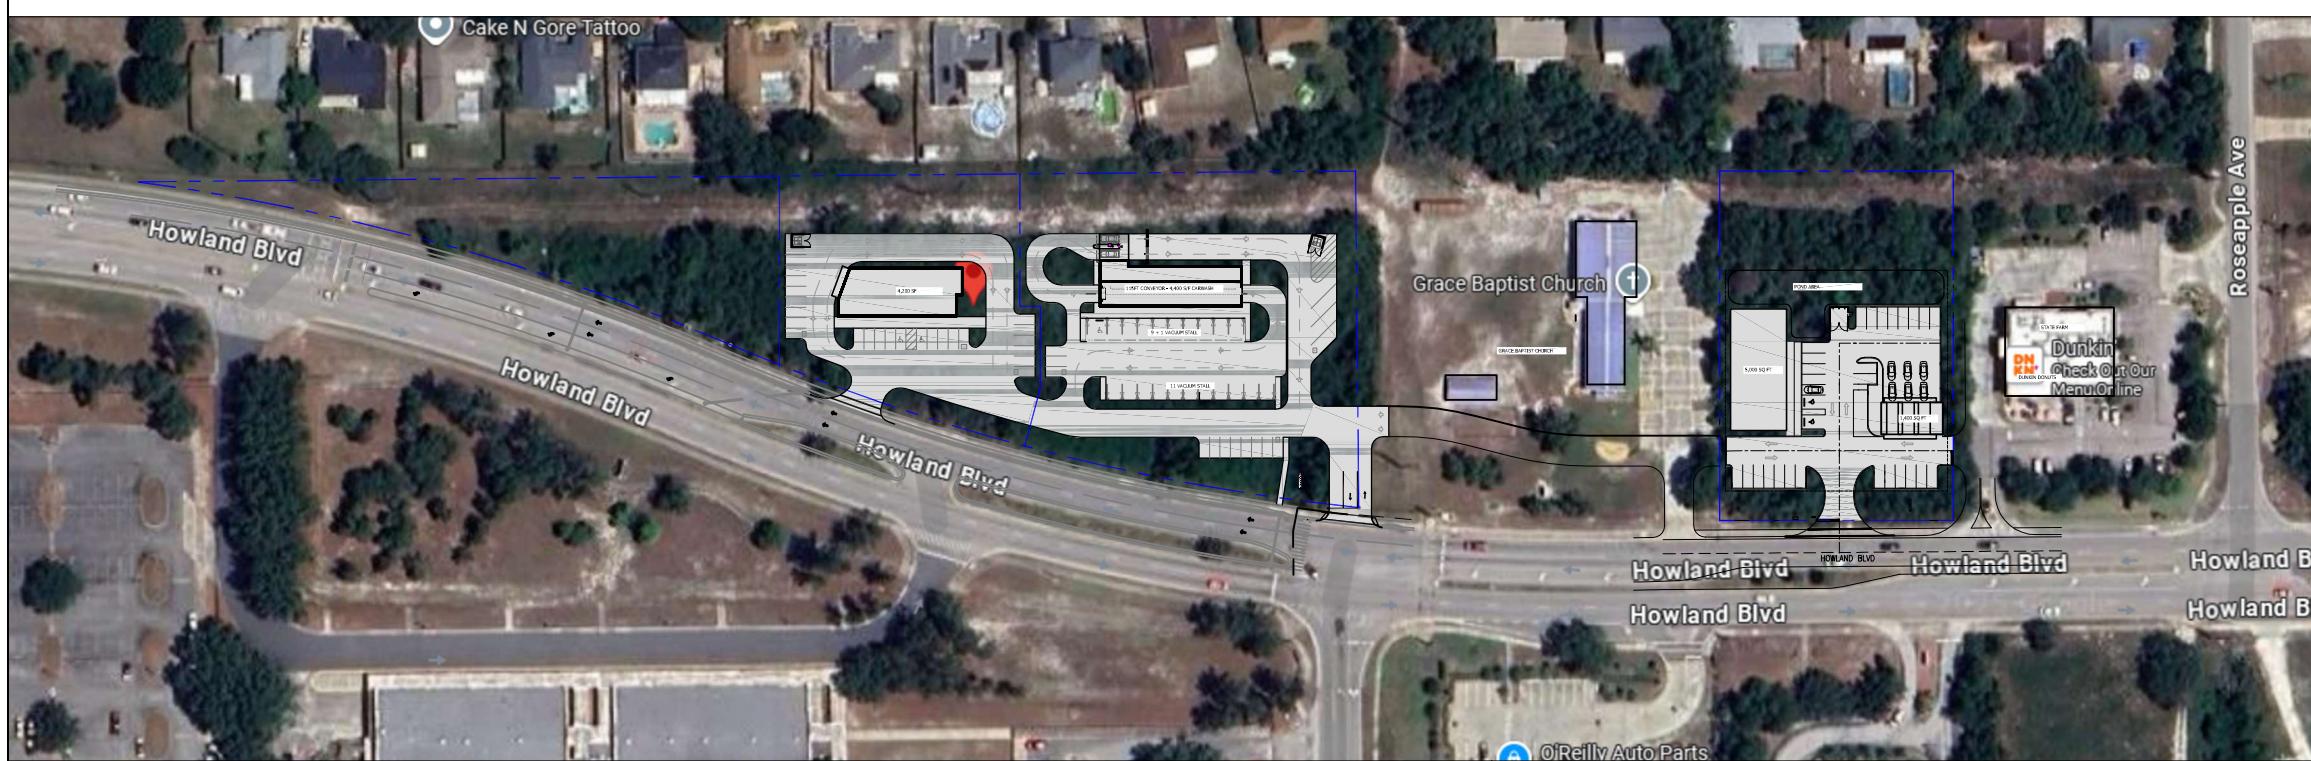

DISCLAIMER:
ALTHOUGH BUILDING CODES HAVE BEEN CONSIDERED IN DEVELOPING THIS DRAWING, VERIFICATION OF SITE SPECIFIC CONDITIONS AND COMPLIANCE WITH FEDERAL, STATE AND LOCAL BUILDING CODES WILL BE CONDUCTED DURING THE DESIGN DEVELOPMENT AND ENGINEERING PHASE OF THIS PROJECT.

CONFIDENTIALITY WARNING:
THIS SHEET CONTAINS AND CONSTITUTES CONFIDENTIAL INFORMATION, IMAGES AND TRADE SECRETS OF DESIGN BUILD CONSTRUCTION SERVICES LLC, ANY UNAUTHORIZED USE OR DISCLOSURE OF ANY OR PORTION THEREOF, IS STRICTLY PROHIBITED. ALL RIGHTS RESERVED