



GET A QUOTE

View

EDIT

Dimensions

Edit

Leantos

Openings

Bays

Mezzanine

Props

RESET VIEW Options



IMPACT Steel Buildings Powered by ACTBUILDING SYSTEMS





GET A QUOTE



View

EDIT →



Dimensions



Edit



Leantos



Openings



Bays




Mezzanine



Props

🕒 RESET VIEW Options ▾

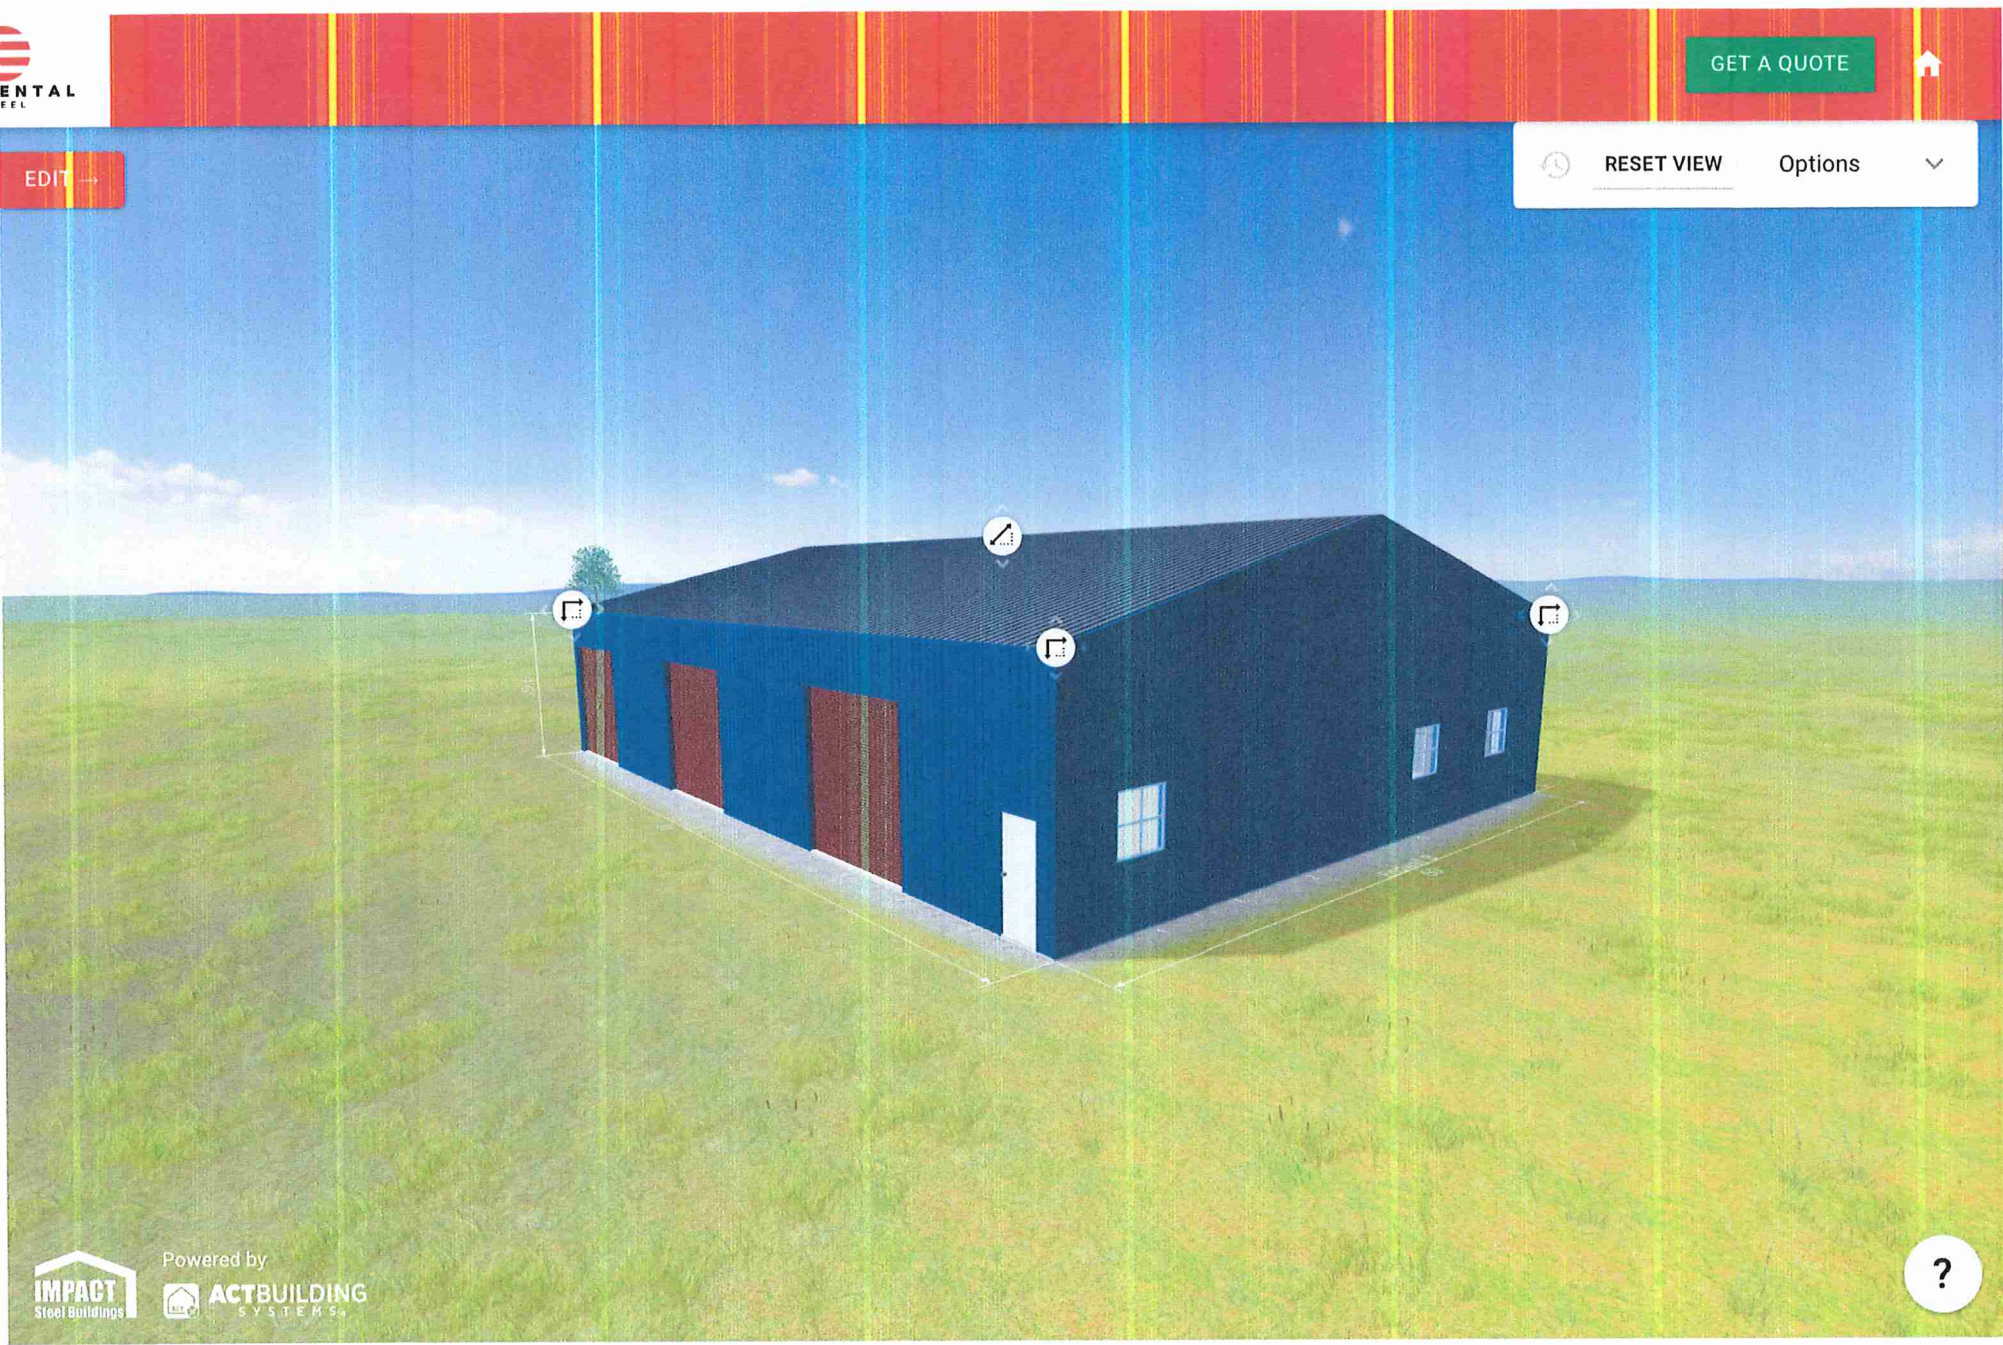

IMPACT Steel Buildings Powered by ACTBUILDING SYSTEMS





GET A QUOTE



View



Dimensions



Edit



Leantos



Openings



Bays



Mezzanine



Props

EDIT





RESET VIEW

Options



Powered by



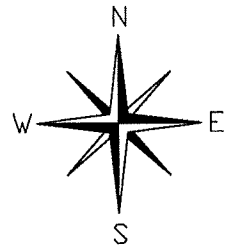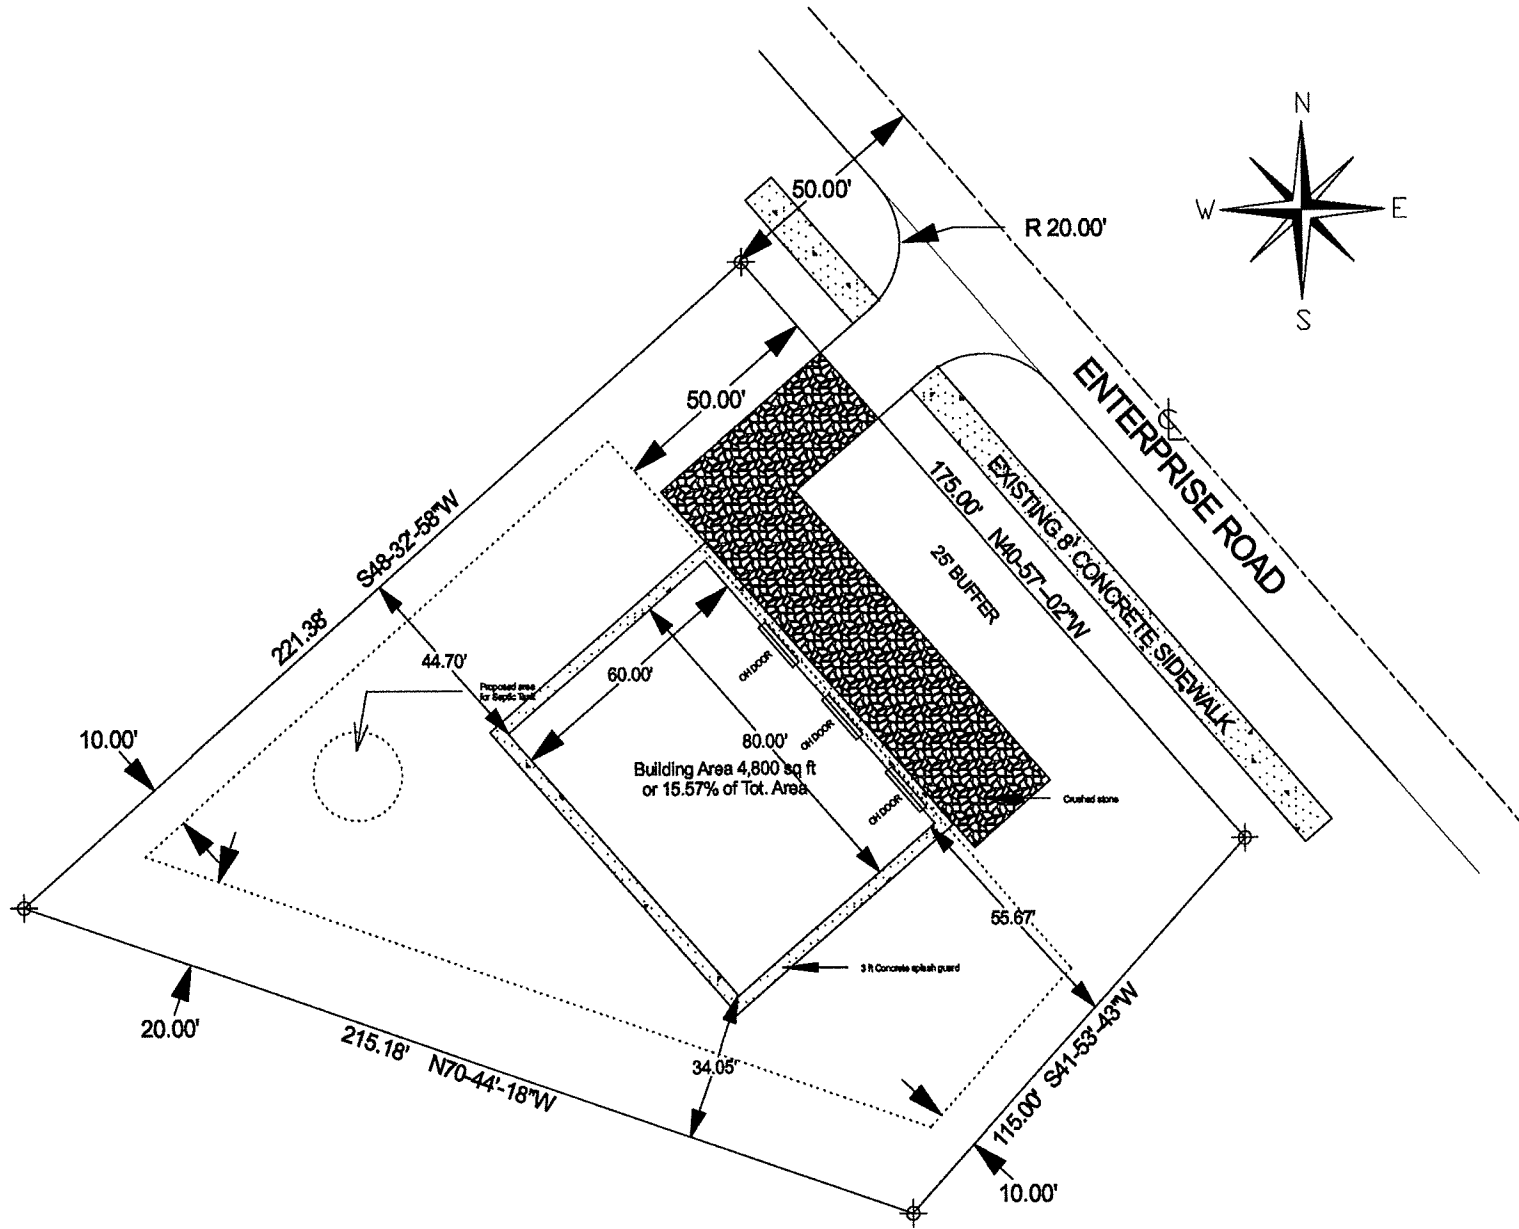

SEAL

PROJECT INFORMATION

PROJECT NAME: **NEW AUTOMOBILE REPAIR SHOP**  
 PROJECT LOCATION: 288 Enterprise Rd., Dulles, FL 3275  
 CLIENT NAME: **FELIPE CAMPOS**



REVISIONS

NUM	DESCRIPTION	DATE

OTHER INFORMATION

Drawn By: \_\_\_\_\_  
 Checked By: \_\_\_\_\_  
 Scale: 1/32" = 1'  
 Date: \_\_\_\_\_

SHEET NAME

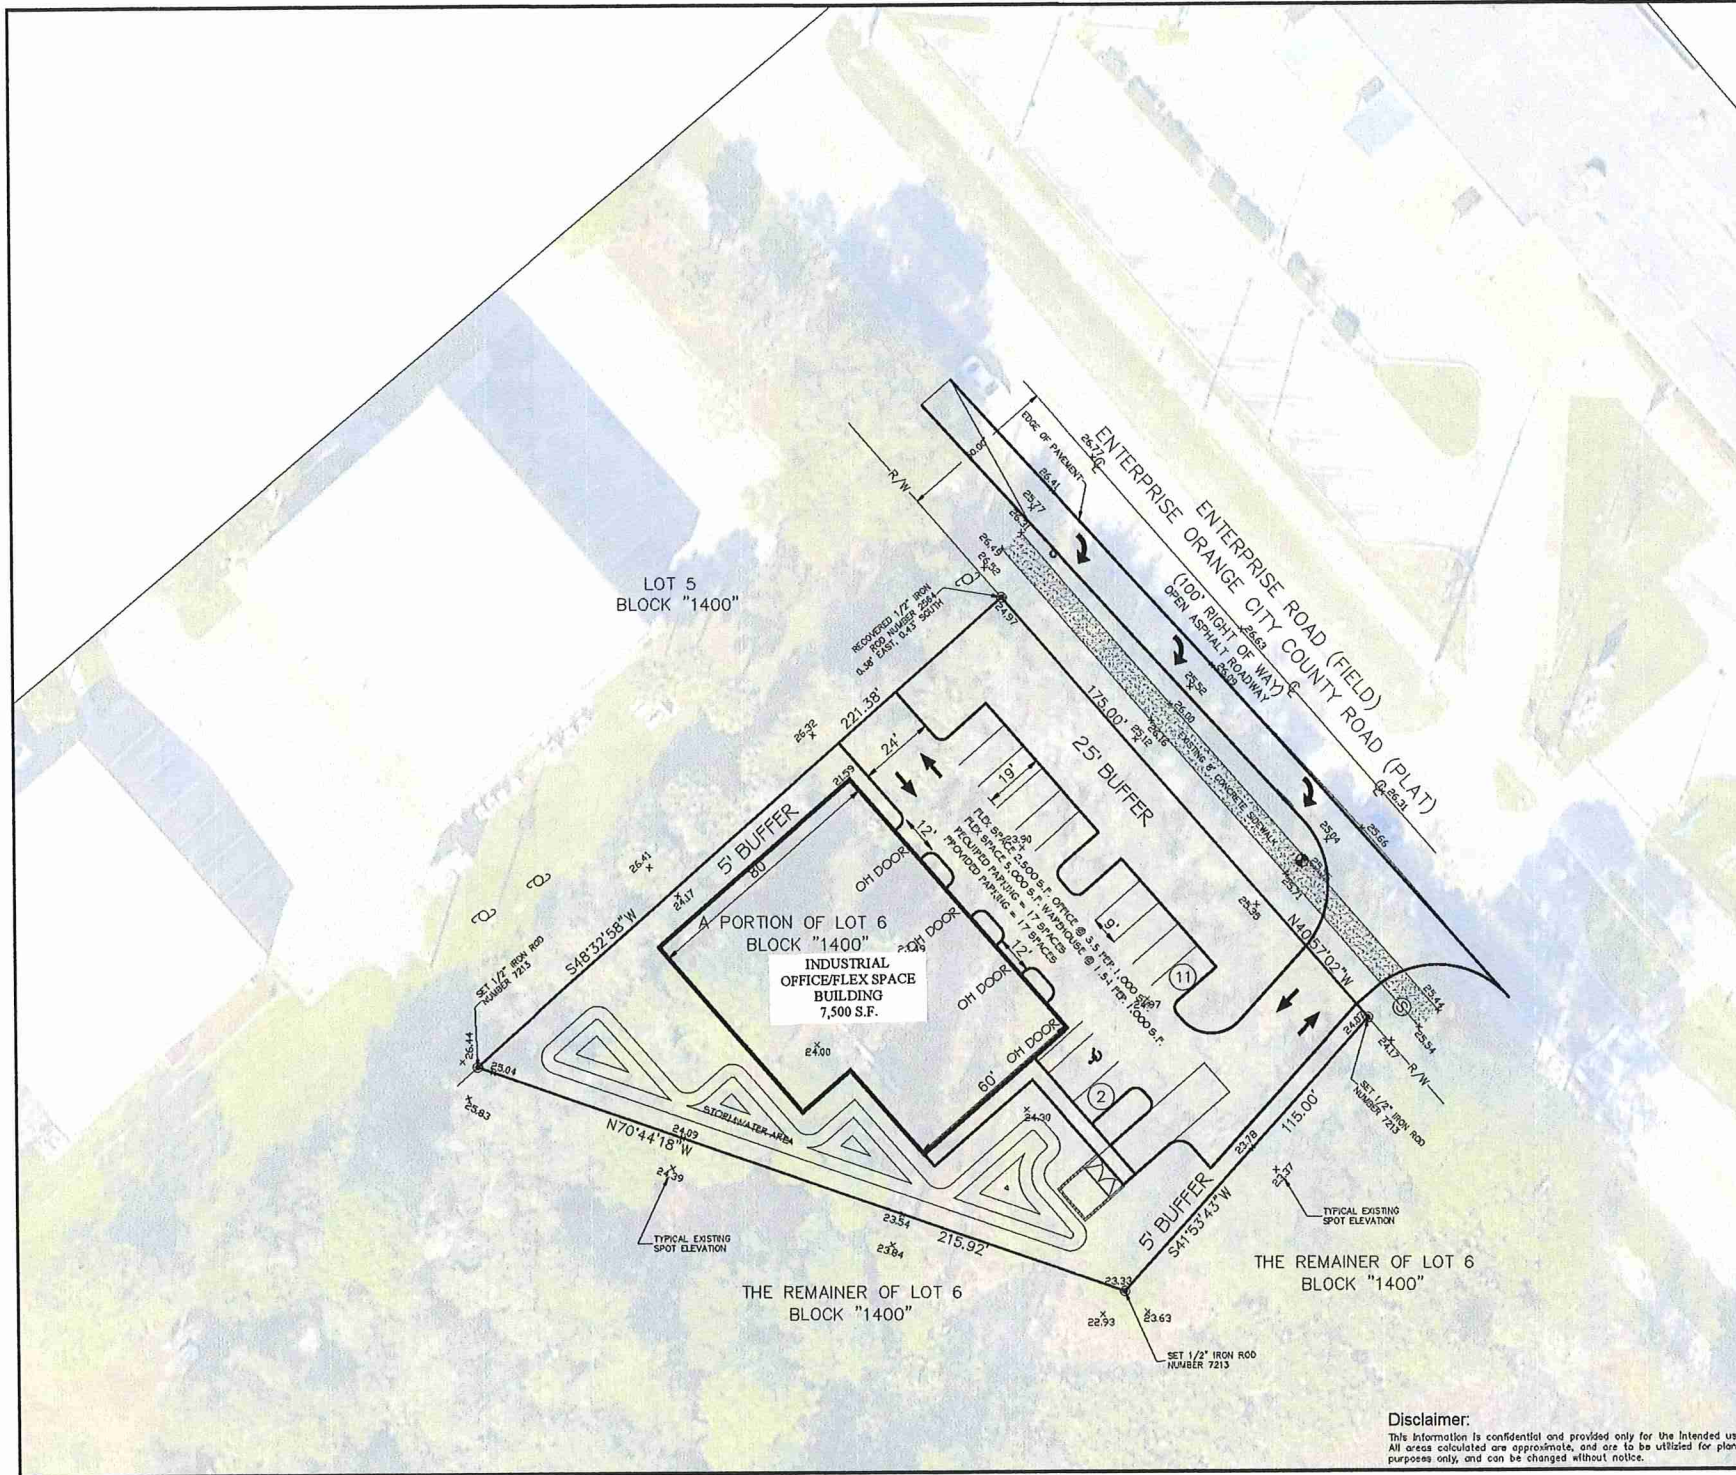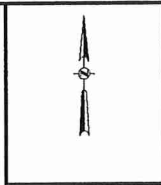

**INDUSTRIAL FLEX SPACE**

265 Enterprise Road  
Deltona, Florida  
Date: October 04, 2022



• Engineering Consultants •  
PO BOX 459006 • Kissimmee, FL 34745  
Phone (407) 738-1979 Fax (407) 348-7552

**Disclaimer:**  
This information is confidential and provided only for the intended user. All areas calculated are approximate, and are to be utilized for planning purposes only, and can be changed without notice.