


Mission Sent Inc.  
 840 Deltona Blvd  
 Deltona, FL, 32725  
 Suite T

1/8" scale

\* - Exit Sign / Emergency light  
 X - Fire extinguisher

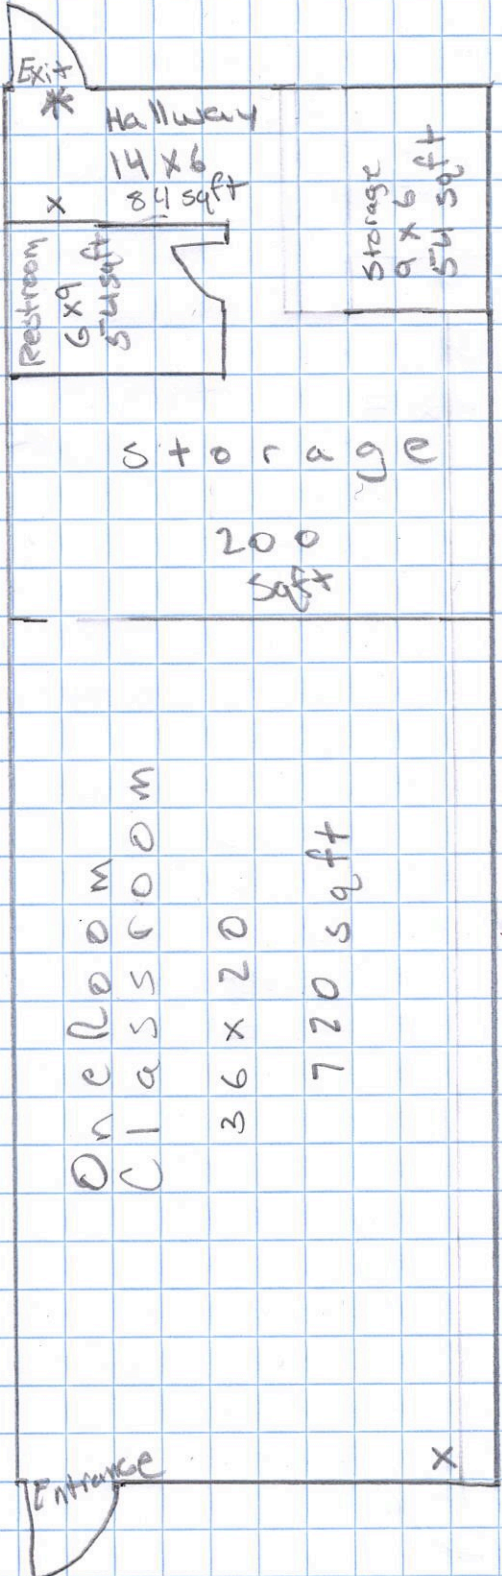

- Occupant load breakdown  
 33 persons  $20 \text{ft}^2/\text{person} = 660 \text{ft}^2$  required  
 per table 7.3.1.2 education
- Proposed Educational occupancy
- Change of Occupancy to Educational
- Type V construction
- We comply with the Florida  
 Fire Prevention Code
- Vacant adjacent tenant
- No proposed/existing exit door locks
- No proposed alterations/modifications
- No proposed electrical, plumbing,  
 mechanical changes
- Fire extinguisher 2x 5lb ABC