


Sec. 177.101 F.S.
 For recorded subdivision
 vacation, annulment or
 replat information see:
 Plat Book _____, Page _____
 O.R. Book 296, Page 682
 DIANE M. MATOUSEK
 Clerk of Circuit Court
 E. Whitaker D.C.

DAVIS PARK

SIXTEENTH ADDITION TO ORANGE CITY

VOLUSIA COUNTY FLORIDA

A subdivision of the South Half (S 1/2) of the Government Lot two (2) in Section
 Seven (Sec. 7), Township Eighteen South (T 18 S), Range Thirty-One East (R 31 E)

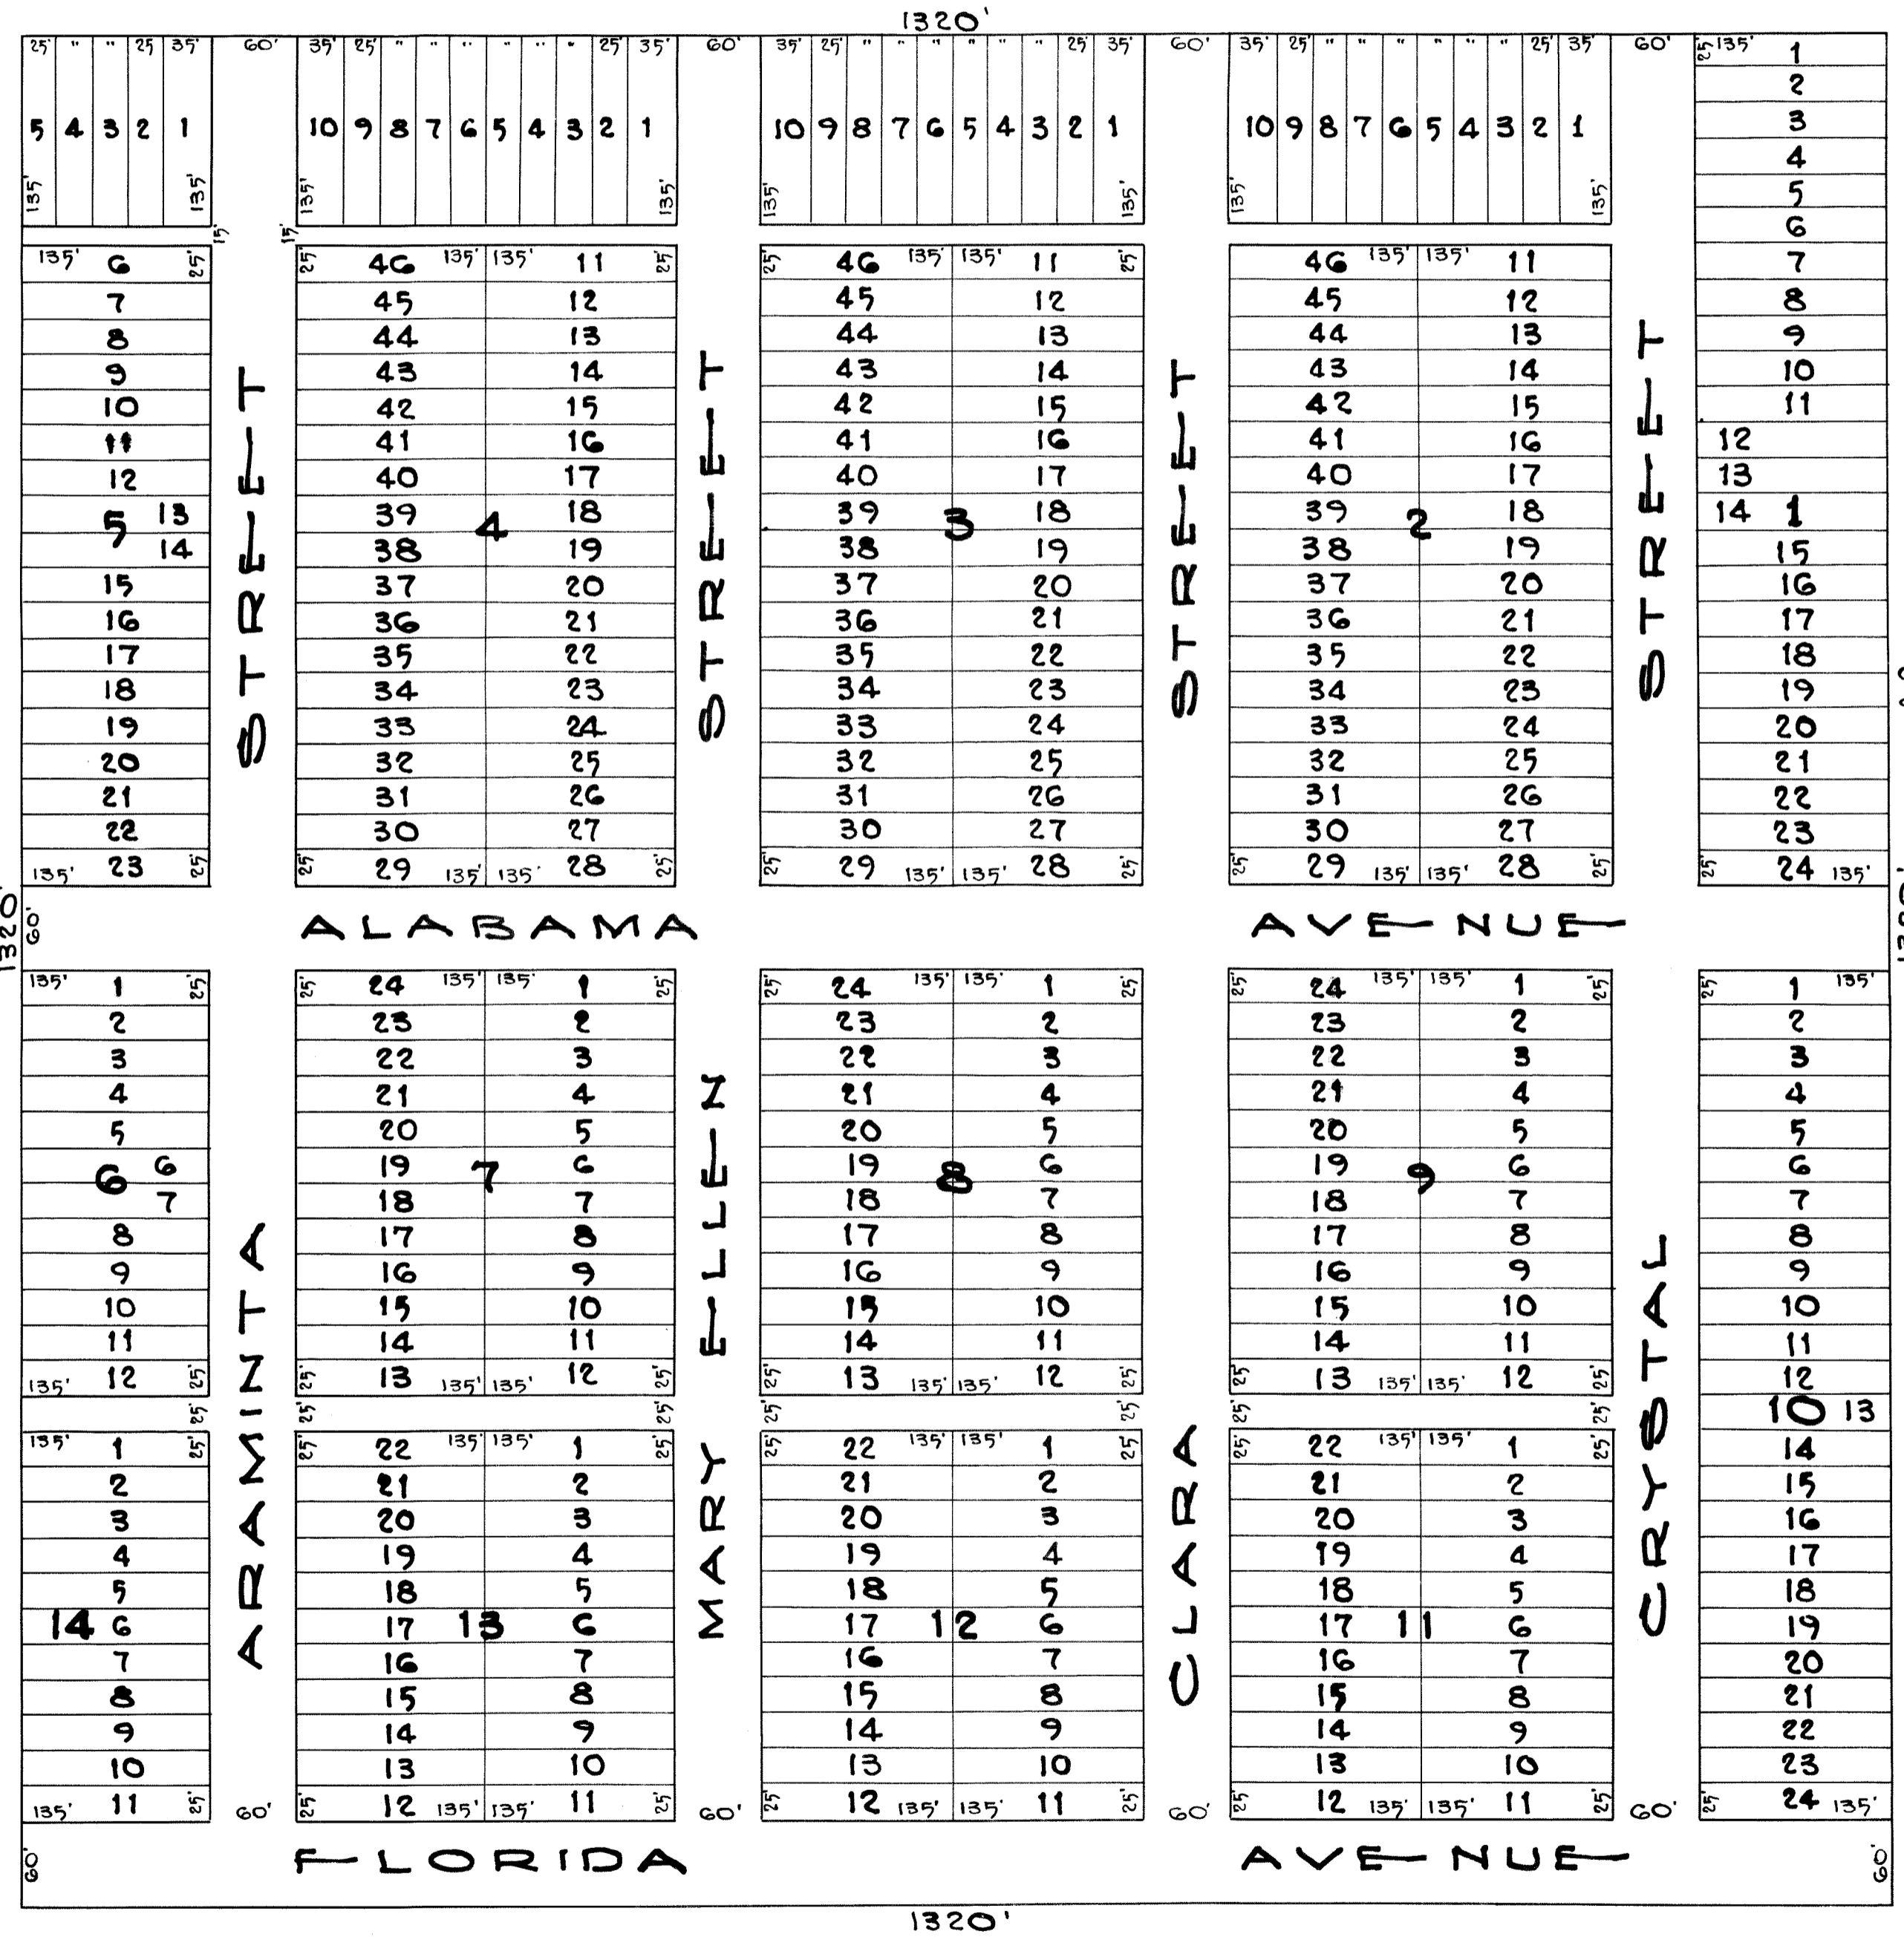

Scale: 1" = 100'

State of Florida
 County of Volusia
 This day personally appeared
 before me Walter F. Davis who being
 duly sworn deposes and says that
 he is the owner of the land described
 in the foregoing plat, and that the said
 plat was made for him at his request,
 and that he believes that said plat is
 correct in every respect.
 Walter F. Davis
 Sworn and subscribed to before me
 this 11th day of April A.D. 1925
 F. S. Robinson
 Notary Public
 My commission expires: July 21, 1927

Certified Correct at De Land, Fla, 11th
 day of April 1925
 J.C.M. Valentine
 County Surveyor, Volusia County, Florida
 Registered Engineer, Florida Certificate #969

Filed: April 20, 1925
 Samuel D. Jordan Clerk,
 W. F. Davis D.C.

**A TRUE COPY
 OF MAP IN**
 Map Book, No 7
 Page 68

Clerk, Circuit Court
 by: _____
 Deputy Clerk