



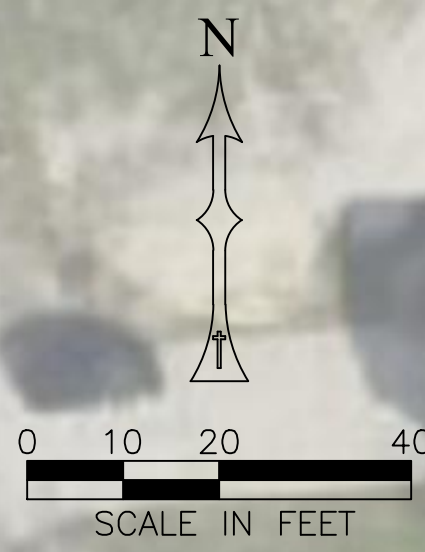

G:\SHARED DRIVES\CLIENTS\AMPROP\MARKETING\DELTONA\CONCEPT #1A.DWG - 9/18/2025 9:43 AM

NOTE:
THIS IS A CONCEPTUAL LAYOUT AND IS FOR ILLUSTRATIVE PURPOSES ONLY. THE INFORMATION USED FOR THE PLAN IS FROM VARIOUS SOURCES WHICH CAN NOT ALL BE VERIFIED WITHOUT FURTHER INVESTIGATION.

PREPARED FOR:

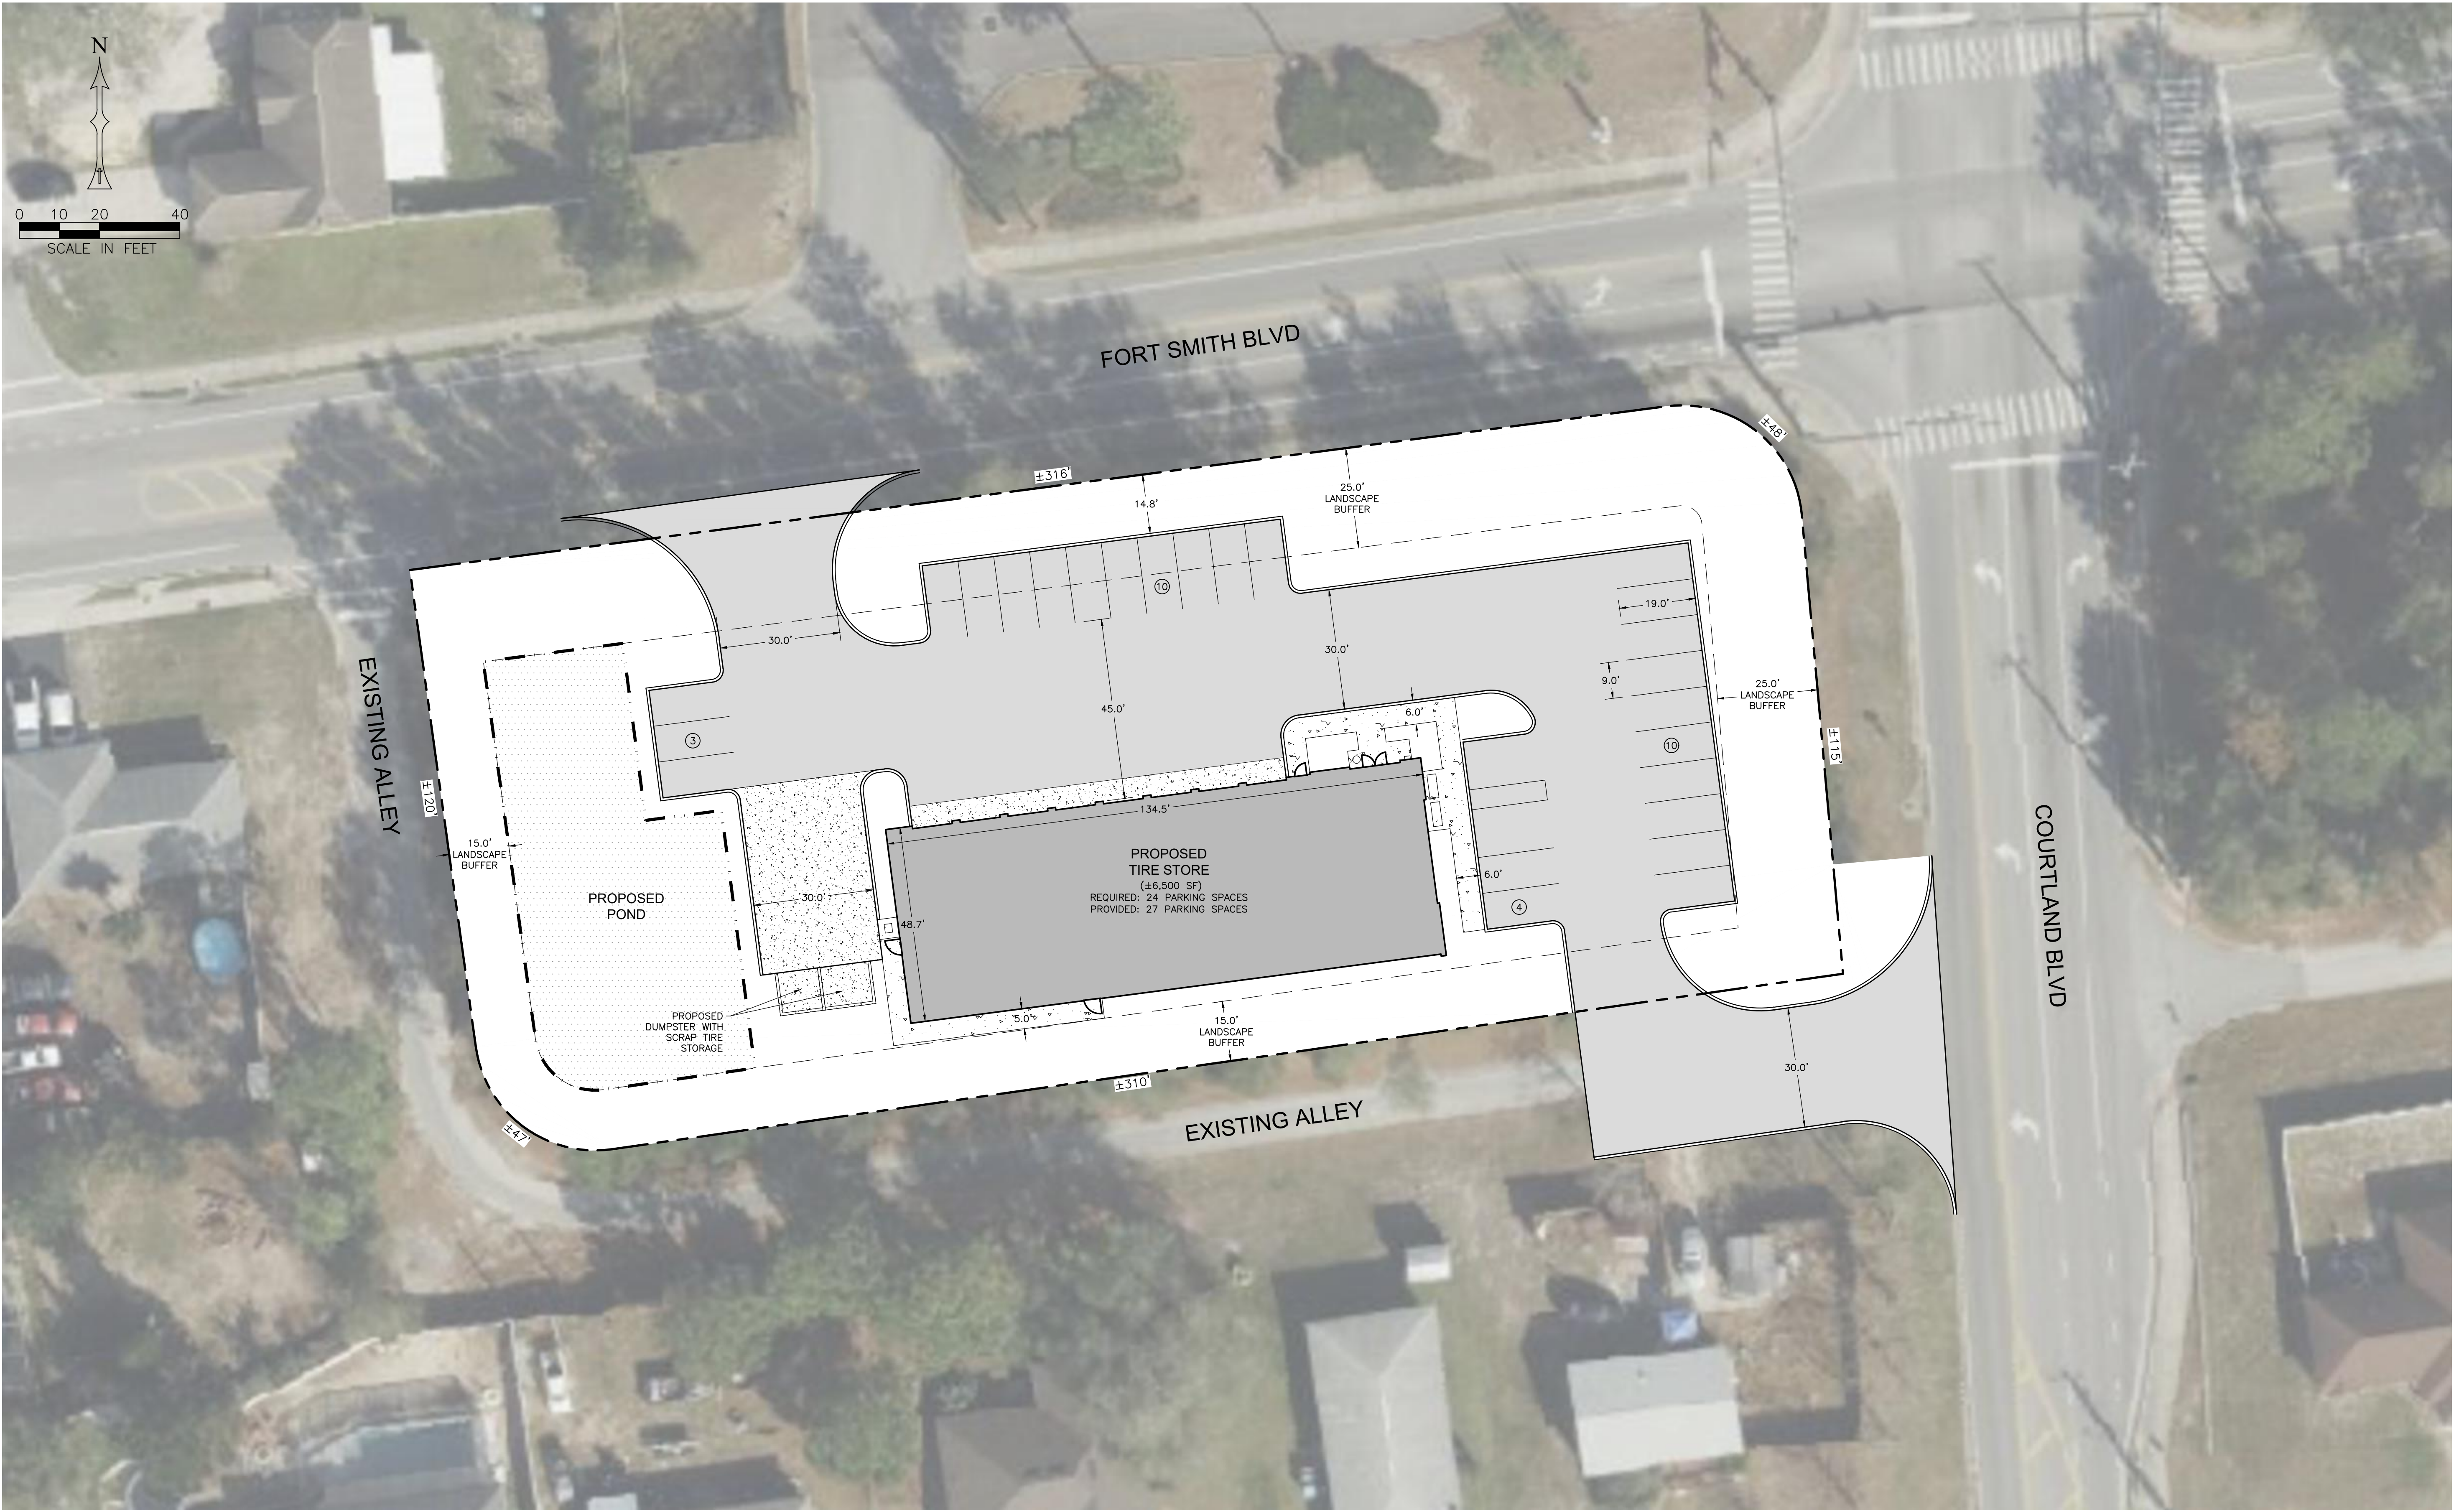

AMPROP VENTURES, LLC
4201 WEST CYPRESS STREET
TAMPA, FL 33607 (813) 854-2211

PREPARED BY:



P.O. BOX 2995
LAND O' LAKES, FL 34639
(813) 536-2539
C.O.A. #28759

PROJECT ADDRESS/NAME:

SWC OF FORT SMITH BLVD &
COURTLAND BLVD

SHEET:

CONCEPT #1A

DATE:

9-18-25