

# COURTLAND PARK PHASE 1

A PORTION OF SECTION 11, TOWNSHIP 19 SOUTH, RANGE 31 EAST, CITY OF DELTONA, VOLUSIA COUNTY, FLORIDA

A portion of the Southeast 1/4 of the Northeast 1/4 of Section 11 Township 19 South, Range 31 East, Volusia County, Florida lying South of Doyle Road, being more particularly described as follows:

Commence at the Southeast corner of the Southeast 1/4 of the Northeast 1/4 of Section 11 Township 19 South, Range 31 East, Volusia County, Florida; thence run North 00°15'24" West along the East line of said Southeast 1/4 of the Northeast 1/4 of Section 11, a distance of 256.57 feet to the POINT OF BEGINNING; thence departing said East line run North 53°15'23" West, 6.26 feet; thence South 83°13'49" West, 41.73 feet; thence North 70°47'56" West, 130.00 feet; thence North 19°12'04" East, 9.47 feet; thence North 70°47'56" West, 170.00 feet; thence North 84°48'49" West, 42.12 feet; thence South 00°35'56" East, 240.00 feet; thence South 89°24'04" West, 170.00 feet; thence South 00°35'56" East, 109.93 feet; thence South 89°00'44" West, 120.00 feet; thence South 33°12'47" West, 18.14 feet to the Northeast corner of Lot 1, Block 1647, DELTONA LAKES UNIT-SIXTY-THREE, according to Map Book 28, Pages 100 through 105, Public Records of Volusia County, Florida; thence South 89°00'44" West along the South line of said Southeast 1/4 of the Northeast 1/4 of said Section 11 and along the Boundary of said DELTONA LAKES UNIT-SIXTY-THREE, 665.89 feet to the Southwest corner of said Southeast 1/4 of the Northeast 1/4 of said Section 11; thence North 00°35'56" West along the West line of said Southeast 1/4 of the Northeast 1/4 of said Section 11 and continuing along the Boundary of said DELTONA LAKES UNIT-SIXTY-THREE, 1217.82 feet to the Easterly right of way line of Courtland Boulevard; thence North 21°01'39" East along the said Easterly right of way line, 53.05 feet to the beginning of a non-tangent curve concave Southerly having a radius of 25.00 feet, a chord bearing of North 64°42'28" East, a chord length of 34.71 feet; thence run along the arc of said curve through a central angle of 87°56'18" an arc length of 38.37 feet to the southerly right of way line of Doyle Road for a point of tangency; thence South 71°19'23" East along said Southerly right of way line, 1362.10 feet to aforesaid East line of the Southeast 1/4 of the Northeast 1/4 of Section 11; thence departing said Southerly right of way line run South 00°15'24" East along said East line, 575.75 feet to the POINT OF BEGINNING.

Containing 29.409 acres, more or less.

**NOTES:**

- BEARINGS SHOWN HEREON ARE BASED ON THE EAST LINE OF SE 1/4 OF THE NORTHEAST 1/4 OF SECTION 11, TOWNSHIP 19 S, RANGE 31 EAST, BEING N00°15'24"W (ASSUMED).
- ALL PLATTED UTILITY EASEMENTS SHALL ALSO BE EASEMENTS FOR THE CONSTRUCTION, INSTALLATION, MAINTENANCE, AND OPERATION OF CABLE TELEVISION SERVICES, PROVIDED. HOWEVER, NO SUCH CONSTRUCTION, INSTALLATION, MAINTENANCE, AND OPERATION OF CABLE TELEVISION SERVICES SHALL INTERFERE WITH THE FACILITIES AND SERVICES OF AN ELECTRIC, TELEPHONE, GAS OR OTHER PUBLIC UTILITY. IN THE EVENT A CABLE TELEVISION COMPANY DAMAGES THE FACILITIES OF A PUBLIC UTILITY, IT SHALL BE SOLELY RESPONSIBLE FOR THE DAMAGES. THIS PARAGRAPH SHALL NOT APPLY TO THOSE PRIVATE EASEMENTS GRANTED TO OR OBTAINED BY A PARTICULAR ELECTRIC, TELEPHONE, GAS OR OTHER PUBLIC UTILITY. FURTHER, SUCH CONSTRUCTION, INSTALLATION, MAINTENANCE AND OPERATION SHALL COMPLY WITH THE NATIONAL ELECTRICAL SAFETY CODE AS ADOPTED BY THE FLORIDA PUBLIC SERVICE COMMISSION.
- ALL LOT LINES INTERSECTING CURVES ARE RADIAL UNLESS OTHERWISE NOTED (N.R.) FOR NON RADIAL.
- TRACT H (STORMWATER AND OPEN SPACE) TO BE OWNED AND MAINTAINED BY THE COURTLAND PARK COMMUNITY ASSOCIATION, INC. (ASSOCIATION).
- TRACTS J AN L (STORMWATER, OPEN SPACE AND PARKING) TO BE OWNED AND MAINTAINED BY THE ASSOCIATION.
- TRACT M (OPEN SPACE TRACT) TO BE OWNED AND MAINTAINED BY THE ASSOCIATION.
- TRACTS G AND I (LANDSCAPE TRACTS) TO BE OWNED AND MAINTAINED BY THE ASSOCIATION.
- TRACT K (WETLAND, OPEN SPACE, RECREATION, MAIL KIOSK AND PARKING) AND O (WETLAND AND OPEN SPACE TRACTS) TO BE OWNED AND MAINTAINED BY THE ASSOCIATION. DEVELOPMENT RIGHTS DEDICATED TO THE CITY OF DELTONA, FLORIDA. CLEARING, GRADING, CONSTRUCTION OR ALTERATION IS PERMITTED ONLY AFTER OBTAINING PROPER APPROVALS FROM THE CITY OF DELTONA, FLORIDA AND ALL OTHER APPLICABLE JURISDICTIONAL AGENCIES.
- TRACTS LS-1 AND LS-2 (LANDSCAPE AND SIGNAGE TRACTS) TO BE OWNED AND MAINTAINED BY THE ASSOCIATION.
- TRACTS RW-1 AND RW-2 (RIGHT OF WAY TRACTS) ARE TO BE DEDICATED BY SEPARATE INSTRUMENT TO VOLUSIA COUNTY.


\*11. PER THE RELATED MASTER DEVELOPMENT PLAN APPROVED ON NOVEMBER 4, 2019 (OFFICIAL RECORDS BOOK 7779, PAGE 4421), THE PARKING STALLS, MAILBOX KIOSK, TOT LOT AND ENTRANCE SIGN LOCATIONS SHALL BE SHOWN ON THIS PLAT (ALL TO BE OWNED AND MAINTAINED BY THE ASSOCIATION). THESE FEATURES ARE SHOWN FOR INFORMATION PURPOSES AND ARE OVERLAID AND DRAWN ON THIS PLAT BASED ON THE SUBDIVISION ENGINEERING DRAWINGS PROVIDED BY OTHERS. LOCATION OF THE MAILBOX KIOSK AND THE TOT LOT WILL BE WITHIN TRACT K AND ENTRANCE SIGNAGE WILL BE LOCATED WITHIN TRACT LS-1.

**LEGEND AND ABBREVIATIONS:**

■ SET 4"x4" CONCRETE MONUMENT, PRM LB #8060 PERMANENT REFERENCE MONUMENT	L ARC LENGTH
● SET NAIL AND DISK, PCP LB #8060 PERMANENT CONTROL POINT	D DELTA ANGLE
PCP PERMANENT CONTROL POINT	CH CHORD DISTANCE
PRM PERMANENT REFERENCE MONUMENT	CB CHORD BEARING
U.E. UTILITY EASEMENT	PC POINT OF CURVATURE
D.E. DRAINAGE EASEMENT	NT NON-TANGENT
R.W.E. RETAINING WALL EASEMENT	(OS) OPEN SPACE
ORB OFFICIAL RECORDS BOOK	PT POINT OF TANGENCY
MB MAP BOOK	PI POINT OF INTERSECTION
PG PAGE	RP RADIUS POINT
PGS PAGES	(OA) OVERALL DISTANCE
R/W RIGHT OF WAY	C# CURVE TABLE NUMBER
(NR) NON-RADIAL	L# LINE TABLE NUMBER
R RADIUS	CCR# CERTIFIED CORNER RECORD
	↔ CHANGE IN DIRECTION


ATLANTIC SURVEYING, LLC.  
308 S. DILLARD STREET  
WINTER GARDEN, FLORIDA 34787  
(407) 656-4993/FAX (407) 656-4437  
LICENSED BUSINESS #8060

NOTICE:  
THIS PLAT, AS RECORDED IN ITS GRAPHIC FORM, IS THE OFFICIAL DEPICTION OF THE SUBDIVIDED LANDS DESCRIBED HEREIN AND WILL IN NO CIRCUMSTANCES BE SUPPLANTED IN AUTHORITY BY ANY OTHER GRAPHIC OR DIGITAL FORM OF THE PLAT. THERE MAY BE ADDITIONAL RESTRICTIONS THAT ARE NOT RECORDED ON THIS PLAT THAT MAY BE FOUND IN THE PUBLIC RECORDS OF THIS COUNTY.

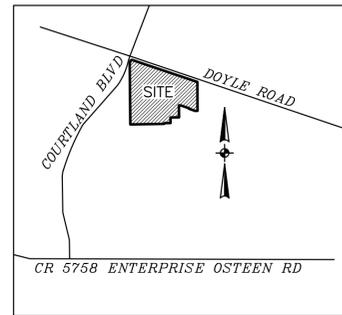

**VICINITY MAP**

SCALE 1" = 2000'

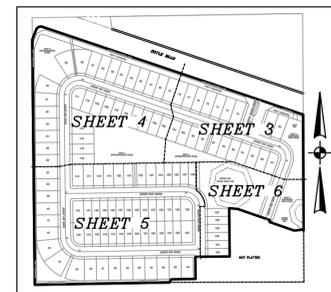

**KEY MAP**

SCALE 1" = 500'

**SHEET INDEX:**

- SHEET 1 LEGAL DESCRIPTION, DEDICATION, NOTES AND LEGEND.
- SHEET 2 OVERALL BOUNDARY AND SHEET LAYOUT.
- SHEET 3-6 DETAIL SHEETS.

**CERTIFICATE OF APPROVAL BY THE CITY PLANNING AND DEVELOPMENT SERVICES DIRECTOR**

THIS IS TO CERTIFY, THAT ON \_\_\_\_\_, 2021 THIS PLAT WAS APPROVED.

BY: \_\_\_\_\_

**CERTIFICATE OF APPROVAL BY CITY COMMISSION OF THE CITY OF DELTONA, VOLUSIA COUNTY, FLORIDA**

THIS IS TO CERTIFY, THAT ON \_\_\_\_\_, 2021, THE FOREGOING PLAT WAS APPROVED BY THE CITY COMMISSION OF THE CITY OF DELTONA, VOLUSIA COUNTY, FLORIDA.

THE CITY MAYOR, HONORABLE MS. HEIDI K. HERZBERG

ATTEST:  
CITY CLERK OF THE CITY OF DELTONA, FLORIDA.

SEAL

MAP BOOK

PAGE

SHEET 1 OF 6

**COURTLAND PARK PHASE 1**

**DEDICATION**

KNOW ALL MEN BY THESE PRESENTS, THAT DOYLE ROAD LAND INVESTMENTS, LLC, A FLORIDA LIMITED LIABILITY COMPANY, BEING THE OWNER IN FEE SIMPLE OF THE LANDS DESCRIBED HEREIN, HEREBY DEDICATES SAID LANDS AND PLAT FOR THE USES AND PURPOSES HEREIN EXPRESSED AND DEDICATES THE STREETS (SUMMER BREEZE STREET, AUGUST SKY DRIVE AND WINTER GRAY CIRCLE), UTILITIES AND DRAINAGE EASEMENTS (UNLESS OTHERWISE STATED) TO THE PERPETUAL USE OF THE PUBLIC.

TRACT H (STORMWATER AND OPEN SPACE), TRACTS J AND L (STORMWATER, OPEN SPACE AND PARKING), TRACT M (OPEN SPACE), TRACTS G AND I (LANDSCAPE), TRACTS LS-1 AND LS-2 (LANDSCAPE AND SIGNAGE), TRACT K (WETLAND, OPEN SPACE, RECREATION, MAIL KIOSK AND PARKING) AND TRACT O (WETLAND/OPEN SPACE) ARE HEREBY DEDICATED TO AND MAINTAINED BY THE COURTLAND PARK COMMUNITY ASSOCIATION, INC. (ASSOCIATION).

IN WITNESS WHEREOF, THE UNDERSIGNED, DOYLE ROAD LAND INVESTMENTS, LLC, A FLORIDA LIMITED LIABILITY COMPANY HAS CAUSED THESE PRESENTS TO BE EXECUTED AND ACKNOWLEDGED BY ITS UNDERSIGNED MANAGER THEREUNTO DULY AUTHORIZED ON THIS \_\_\_\_\_ DAY \_\_\_\_\_ OF \_\_\_\_\_, 2021.

DOYLE ROAD LAND INVESTMENTS, LLC, A FLORIDA LIMITED LIABILITY COMPANY

BY: \_\_\_\_\_ DATE: \_\_\_\_\_  
PRINTED NAME: MIKE GALVIN  
TITLE: MANAGER

\_\_\_\_\_  
WITNESS

\_\_\_\_\_  
PRINTED NAME

STATE OF \_\_\_\_\_  
COUNTY OF \_\_\_\_\_

THE FOREGOING INSTRUMENT WAS ACKNOWLEDGED BEFORE ME BY MEANS OF  PHYSICAL PRESENCE OR  ONLINE NOTARIZATION, THIS \_\_\_\_\_ DAY OF \_\_\_\_\_ 2021, BY DOYLE ROAD LAND INVESTMENTS, LLC, A FLORIDA LIMITED LIABILITY COMPANY, ON BEHALF OF THE COMPANY HE/SHE IS PERSONALLY KNOWN TO ME OR WHO HAS PRODUCED \_\_\_\_\_ AS IDENTIFICATION.

NOTARY PUBLIC: \_\_\_\_\_

PRINT NAME: \_\_\_\_\_

MY COMMISSION EXPIRES: \_\_\_\_\_

COMMISSION #: \_\_\_\_\_

**QUALIFICATION STATEMENT OF SURVEYOR AND MAPPER**

KNOW ALL MEN BY THESE PRESENTS, THAT THE UNDERSIGNED, BEING A REGISTERED SURVEYOR AND MAPPER, LICENSED TO PRACTICE IN THE STATE OF FLORIDA, DOES HEREBY CERTIFY THAT THIS PLAT WAS PREPARED UNDER MY DIRECTION AND SUPERVISION AND THAT THIS PLAT COMPLIES WITH ALL THE SURVEY REQUIREMENTS OF CHAPTER 177, FLORIDA STATUTES.

STEVEN E. BLANKENSHIP, P.S.M. \_\_\_\_\_ DATE \_\_\_\_\_  
REGISTRATION NO. 5361  
ATLANTIC SURVEYING, LLC.  
308 S. DILLARD STREET  
WINTER GARDEN, FLORIDA 34787  
LICENSED BUSINESS #8060

**CERTIFICATE OF APPROVAL BY CITY OF DELTONA SURVEYOR**

THIS IS TO CERTIFY THAT ON \_\_\_\_\_, 2021, THE FOREGOING PLAT WAS REVIEWED FOR CONFORMITY WITH CHAPTER 177, FLORIDA STATUTES AND APPROVED.

BY: \_\_\_\_\_  
CITY REGISTERED SURVEYOR  
LAWRENCE E. JENKINS, PSM No. 5364  
TETRA TECH, INC.  
201 EAST PINE STREET, SUITE 1000  
ORLANDO, FL 32801  
LICENSED BUSINESS #2429

**CERTIFICATE OF CLERK**

I HEREBY CERTIFY THAT I HAVE EXAMINED THIS PLAT AND FIND THAT IT COMPLIES IN FORM WITH ALL REQUIREMENTS OF CHAPTER 177, FLORIDA STATUTES AND WAS FILED FOR RECORD ON \_\_\_\_\_ AT \_\_\_\_\_, FILE NO. \_\_\_\_\_, MAP BOOK \_\_\_\_\_, PAGE \_\_\_\_\_.

SIGNED: \_\_\_\_\_ DATE: \_\_\_\_\_

CLERK OF THE CIRCUIT COURT IN AND FOR VOLUSIA, FLORIDA.


# COURTLAND PARK PHASE 1

A PORTION OF SECTION 11, TOWNSHIP 19 SOUTH, RANGE 31 EAST, CITY OF DELTONA, VOLUSIA COUNTY, FLORIDA

MAP BOOK

PAGE

SHEET 2 OF 6

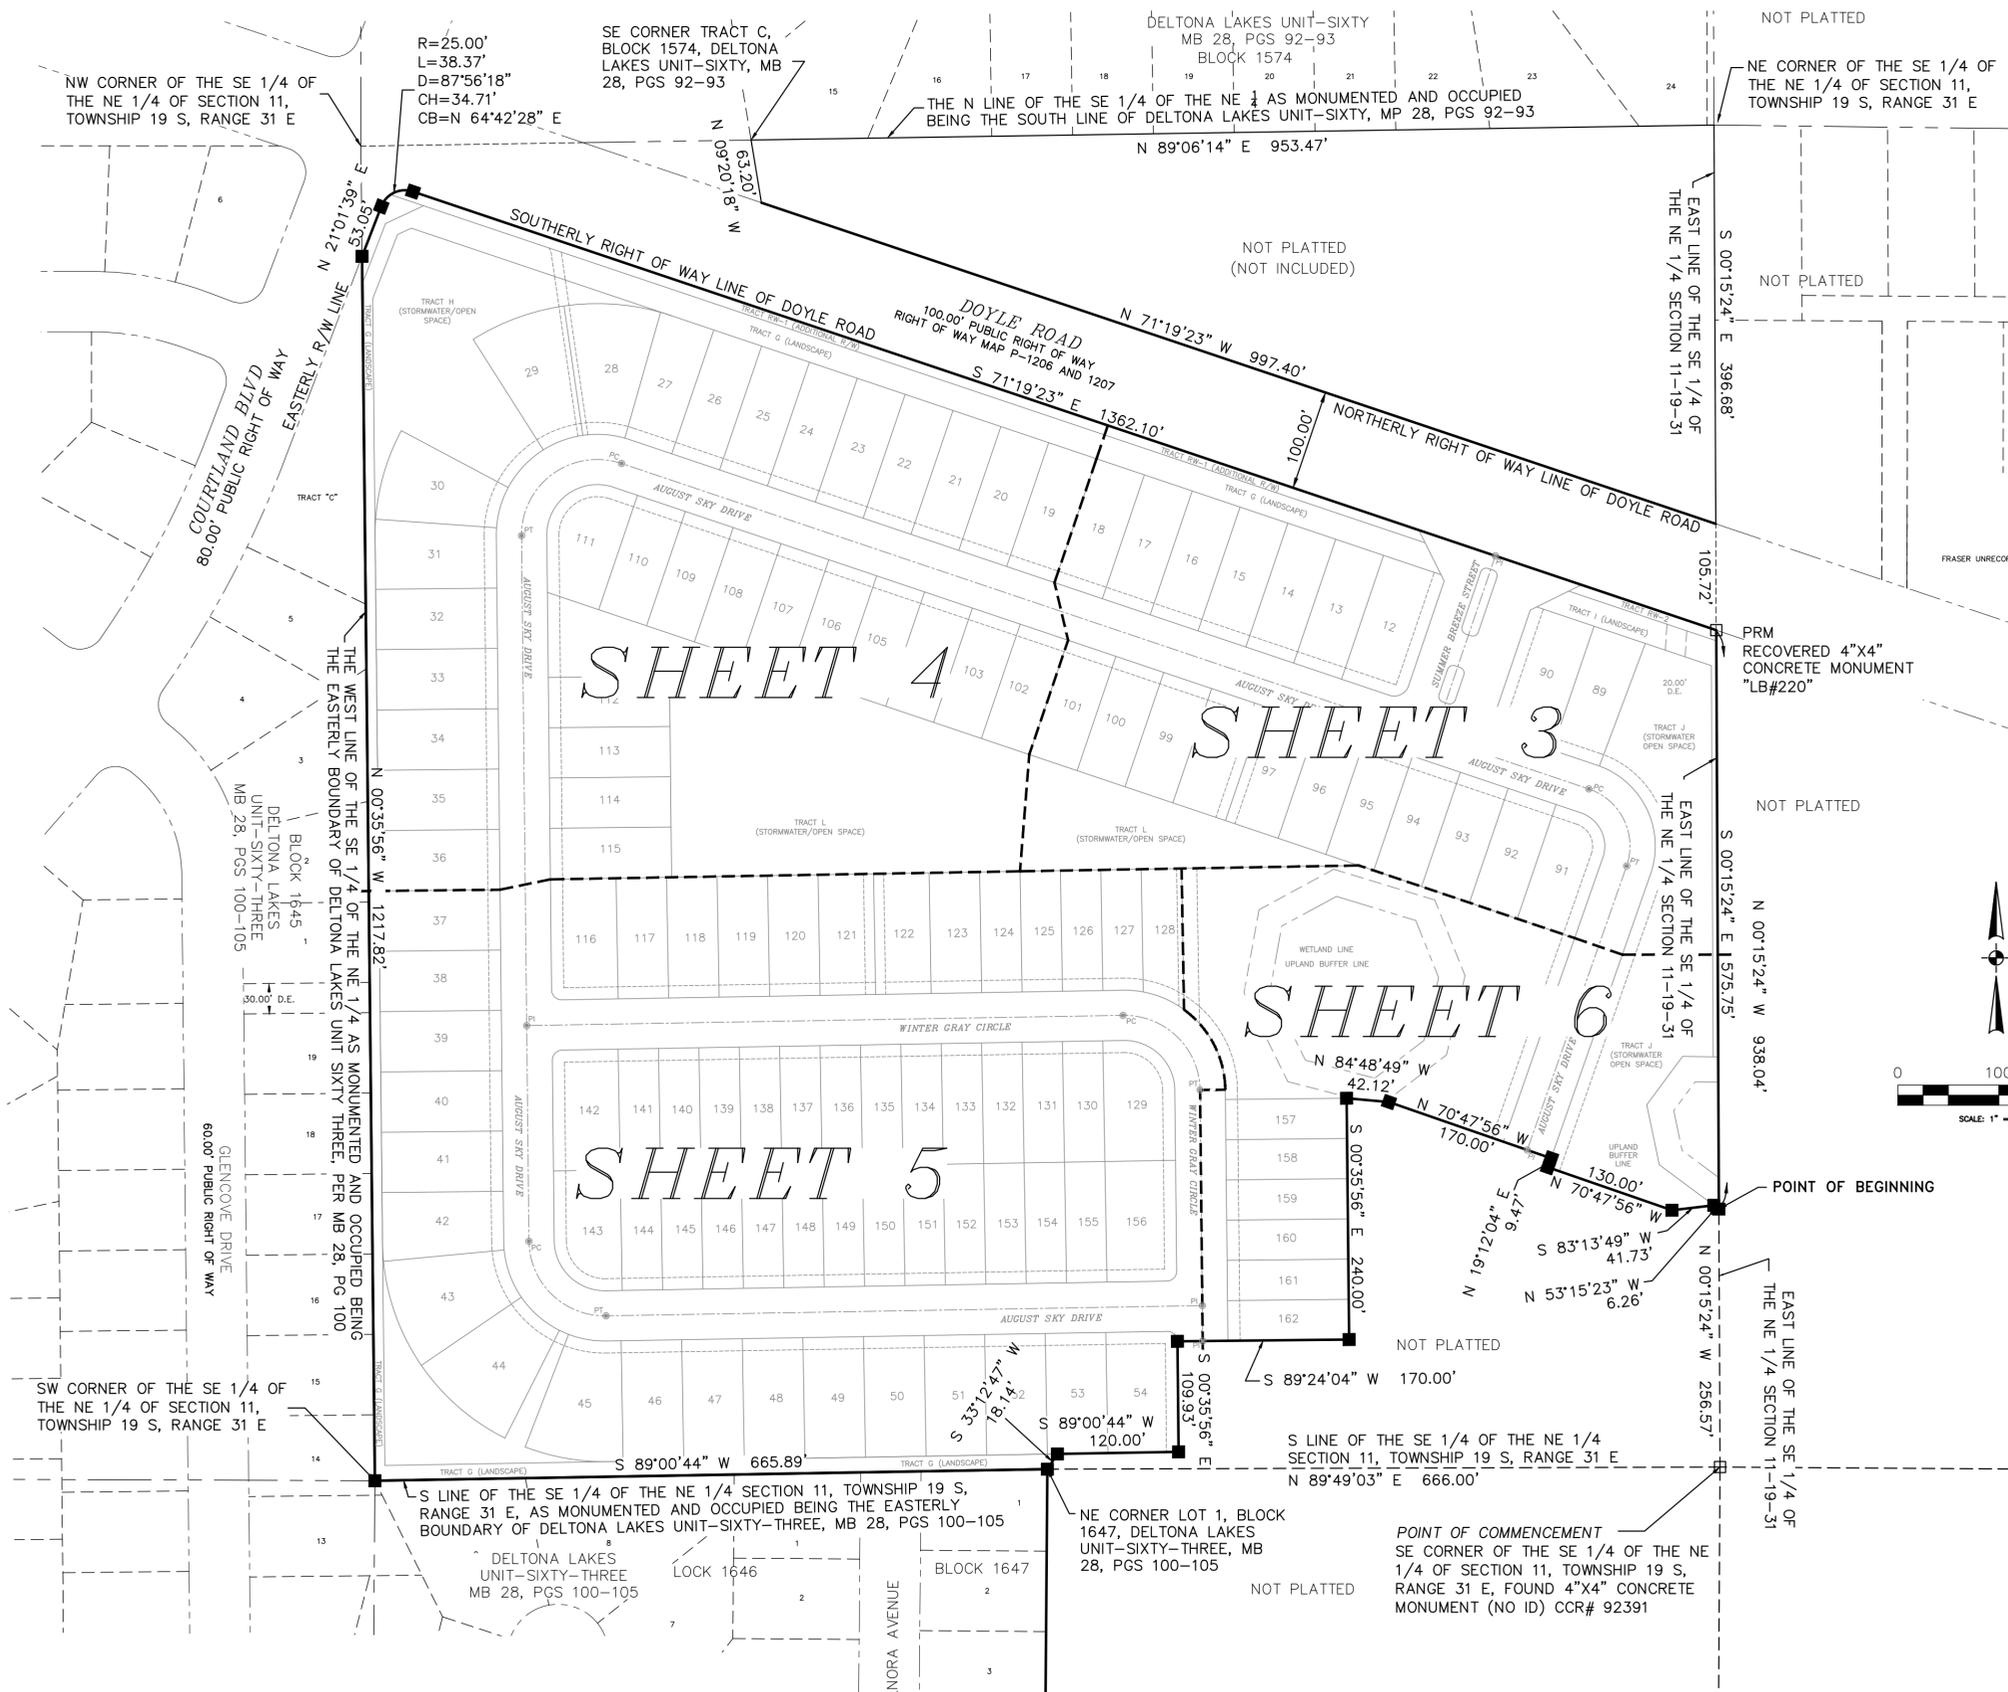

ATLANTIC SURVEYING, LLC.  
 308 S. DILLARD STREET  
 WINTER GARDEN, FLORIDA 34787  
 (407) 656-4993/FAX (407) 656-4437  
 LICENSED BUSINESS #8060

NOTICE:  
 THIS PLAT, AS RECORDED IN ITS GRAPHIC FORM, IS THE OFFICIAL DEPICTION OF THE SUBDIVIDED LANDS DESCRIBED HEREIN AND WILL IN NO CIRCUMSTANCES BE SUPPLANTED IN AUTHORITY BY ANY OTHER GRAPHIC OR DIGITAL FORM OF THE PLAT. THERE MAY BE ADDITIONAL RESTRICTIONS THAT ARE NOT RECORDED ON THIS PLAT THAT MAY BE FOUND IN THE PUBLIC RECORDS OF THIS COUNTY.


# COURTLAND PARK PHASE 1

A PORTION OF SECTION 11, TOWNSHIP 19 SOUTH, RANGE 31 EAST, CITY OF DELTONA, VOLUSIA COUNTY, FLORIDA

MAP BOOK



PAGE

SHEET 3 OF 6

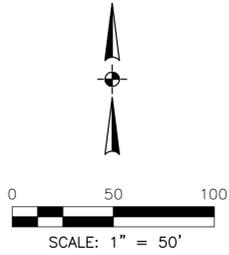


LINE BEARING	DISTANCE
L1 N 26°19'23" W	56.57'
L2 N 63°40'37" E	56.57'
L3 N 03°35'13" E	25.89'
L4 N 03°35'13" E	25.89'

CURVE	RADIUS	ARC LENGTH	DELTA ANGLE	CHORD LENGTH	CHORD BEARING
C1	35.00'	55.30'	90°31'27"	49.72'	N 26°03'39" W
C2	60.00'	94.80'	90°31'27"	85.24'	N 26°03'39" W
C3	85.00'	134.30'	90°31'27"	120.76'	N 26°03'39" W
C4	85.00'	131.20'	88°26'07"	118.56'	N 25°00'59" W
C5	85.00'	3.10'	02°05'21"	3.10'	N 70°16'43" W
C6	15.00'	23.56'	90°00'00"	21.21'	N 26°19'23" W
C7	15.00'	23.56'	90°00'00"	21.21'	N 63°40'37" E
C47	5.83'	9.16'	90°00'00"	8.24'	N 63°40'37" E
C48	5.83'	9.16'	90°00'00"	8.24'	N 26°19'23" W
C49	5.83'	9.16'	90°00'00"	8.24'	N 26°19'23" W
C50	5.83'	9.16'	90°00'00"	8.24'	N 63°40'37" E
C51	5.83'	9.16'	90°00'00"	8.24'	N 63°40'37" E
C52	5.83'	9.16'	90°00'00"	8.24'	N 26°19'23" W
C53	5.83'	9.16'	90°00'00"	8.24'	N 26°19'23" W
C54	5.83'	9.16'	90°00'00"	8.24'	N 63°40'37" E

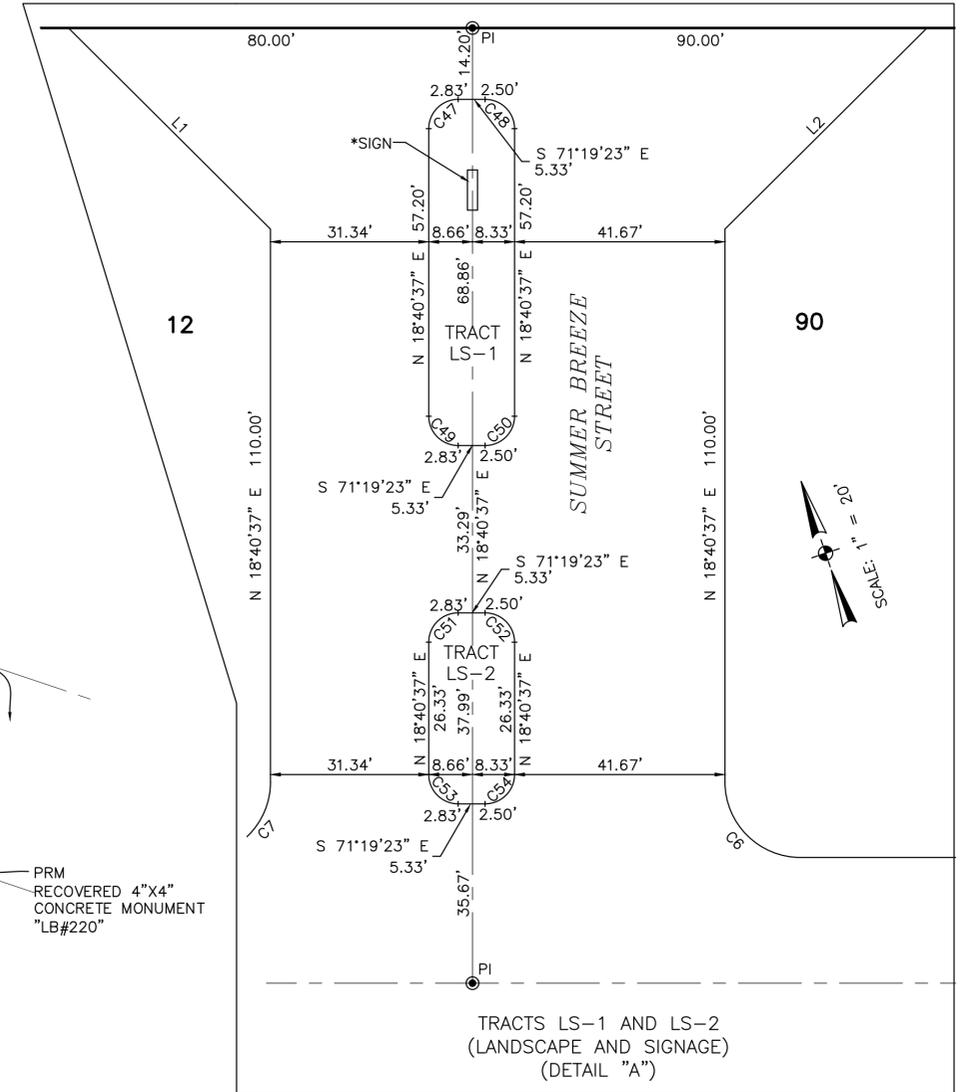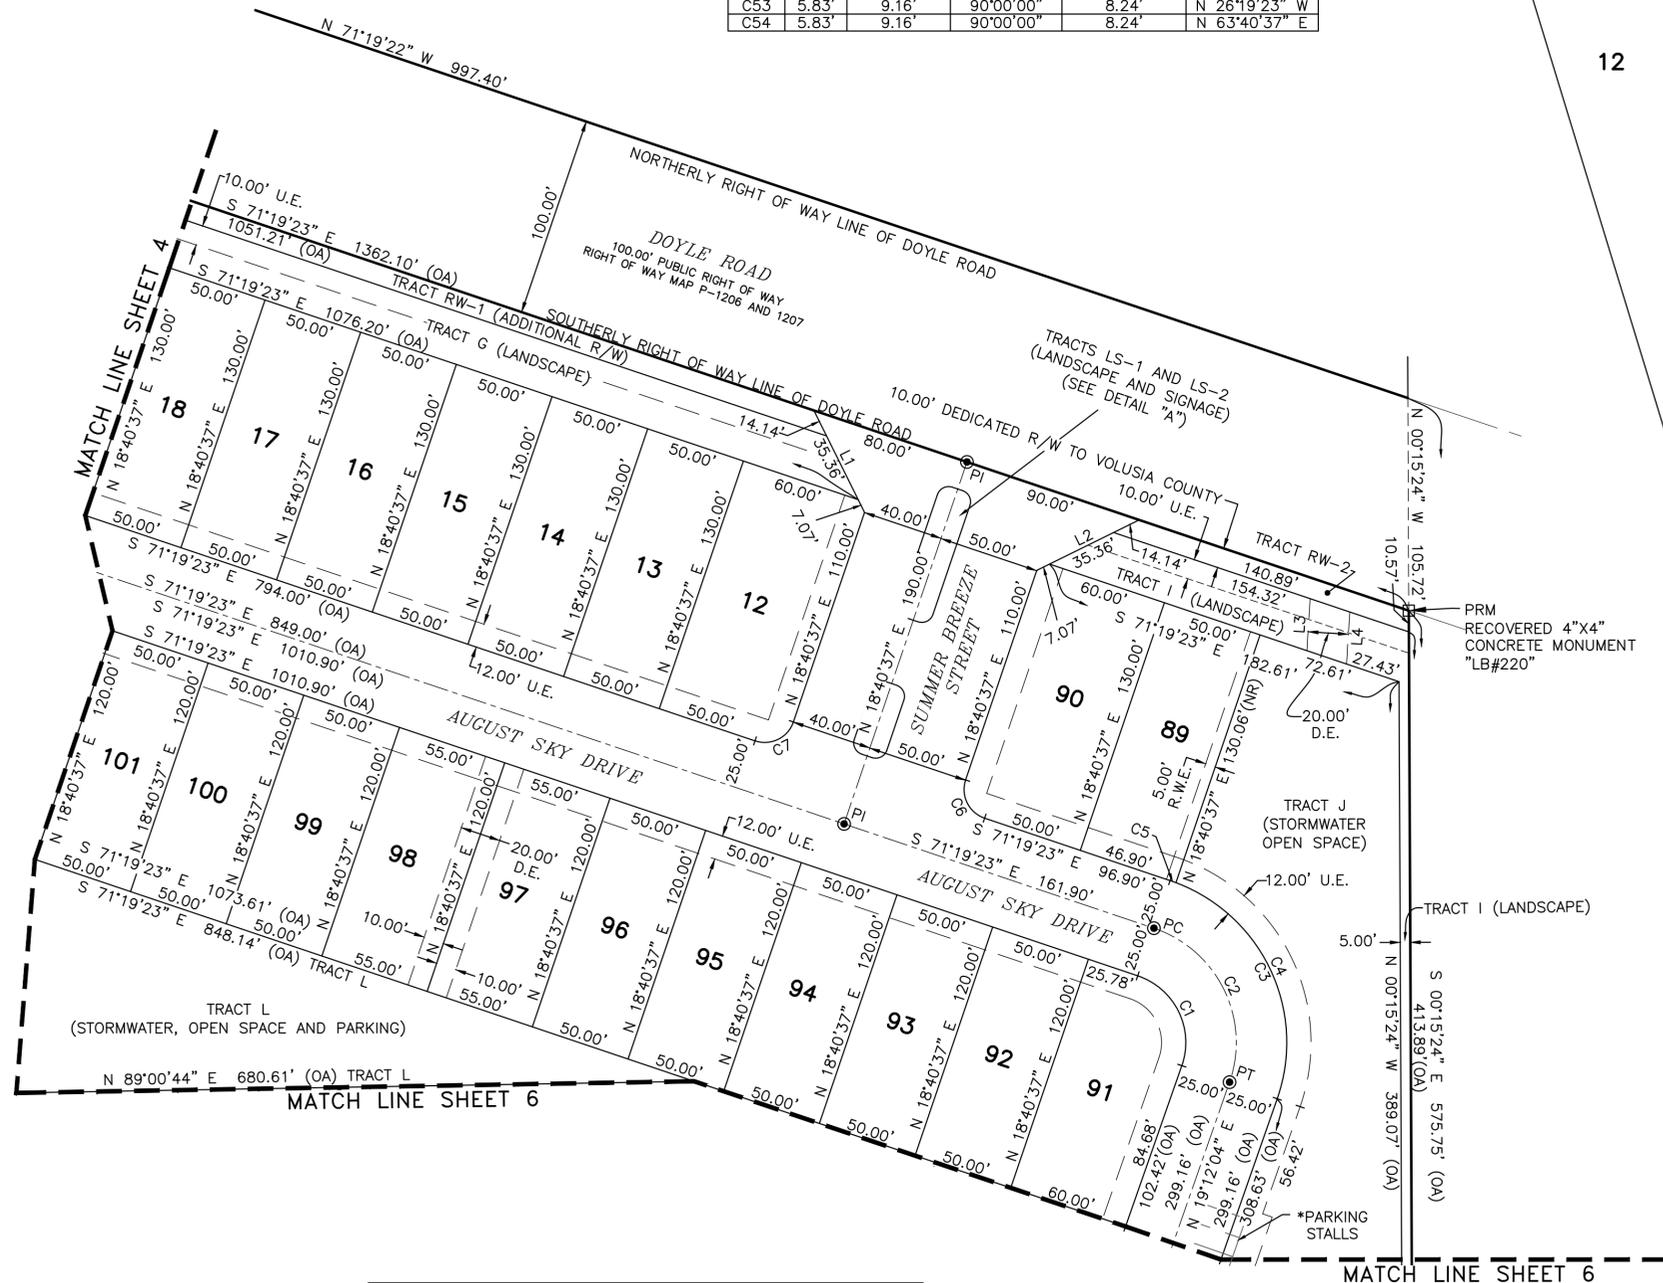

ATLANTIC SURVEYING, LLC.  
 308 S. DILLARD STREET  
 WINTER GARDEN, FLORIDA 34787  
 (407) 656-4993/FAX (407) 656-4437  
 LICENSED BUSINESS #8060

NOTICE:  
 THIS PLAT, AS RECORDED IN ITS GRAPHIC FORM, IS THE OFFICIAL DEPICTION OF THE SUBDIVIDED LANDS DESCRIBED HEREIN AND WILL IN NO CIRCUMSTANCES BE SUPPLANTED IN AUTHORITY BY ANY OTHER GRAPHIC OR DIGITAL FORM OF THE PLAT. THERE MAY BE ADDITIONAL RESTRICTIONS THAT ARE NOT RECORDED ON THIS PLAT THAT MAY BE FOUND IN THE PUBLIC RECORDS OF THIS COUNTY.

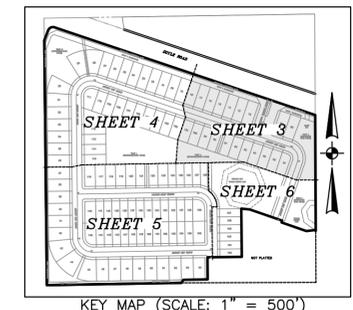

KEY MAP (SCALE: 1" = 500')





# COURTLAND PARK PHASE 1

A PORTION OF SECTION 11, TOWNSHIP 19 SOUTH, RANGE 31 EAST, CITY OF DELTONA, VOLUSIA COUNTY, FLORIDA

MAP BOOK


PAGE

SHEET 4 OF 6

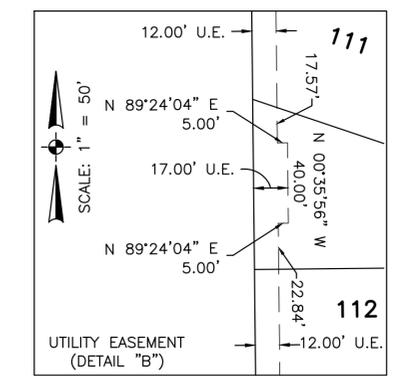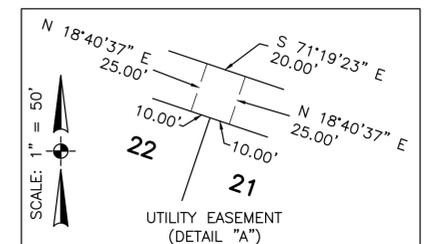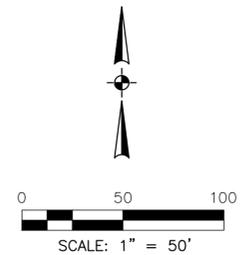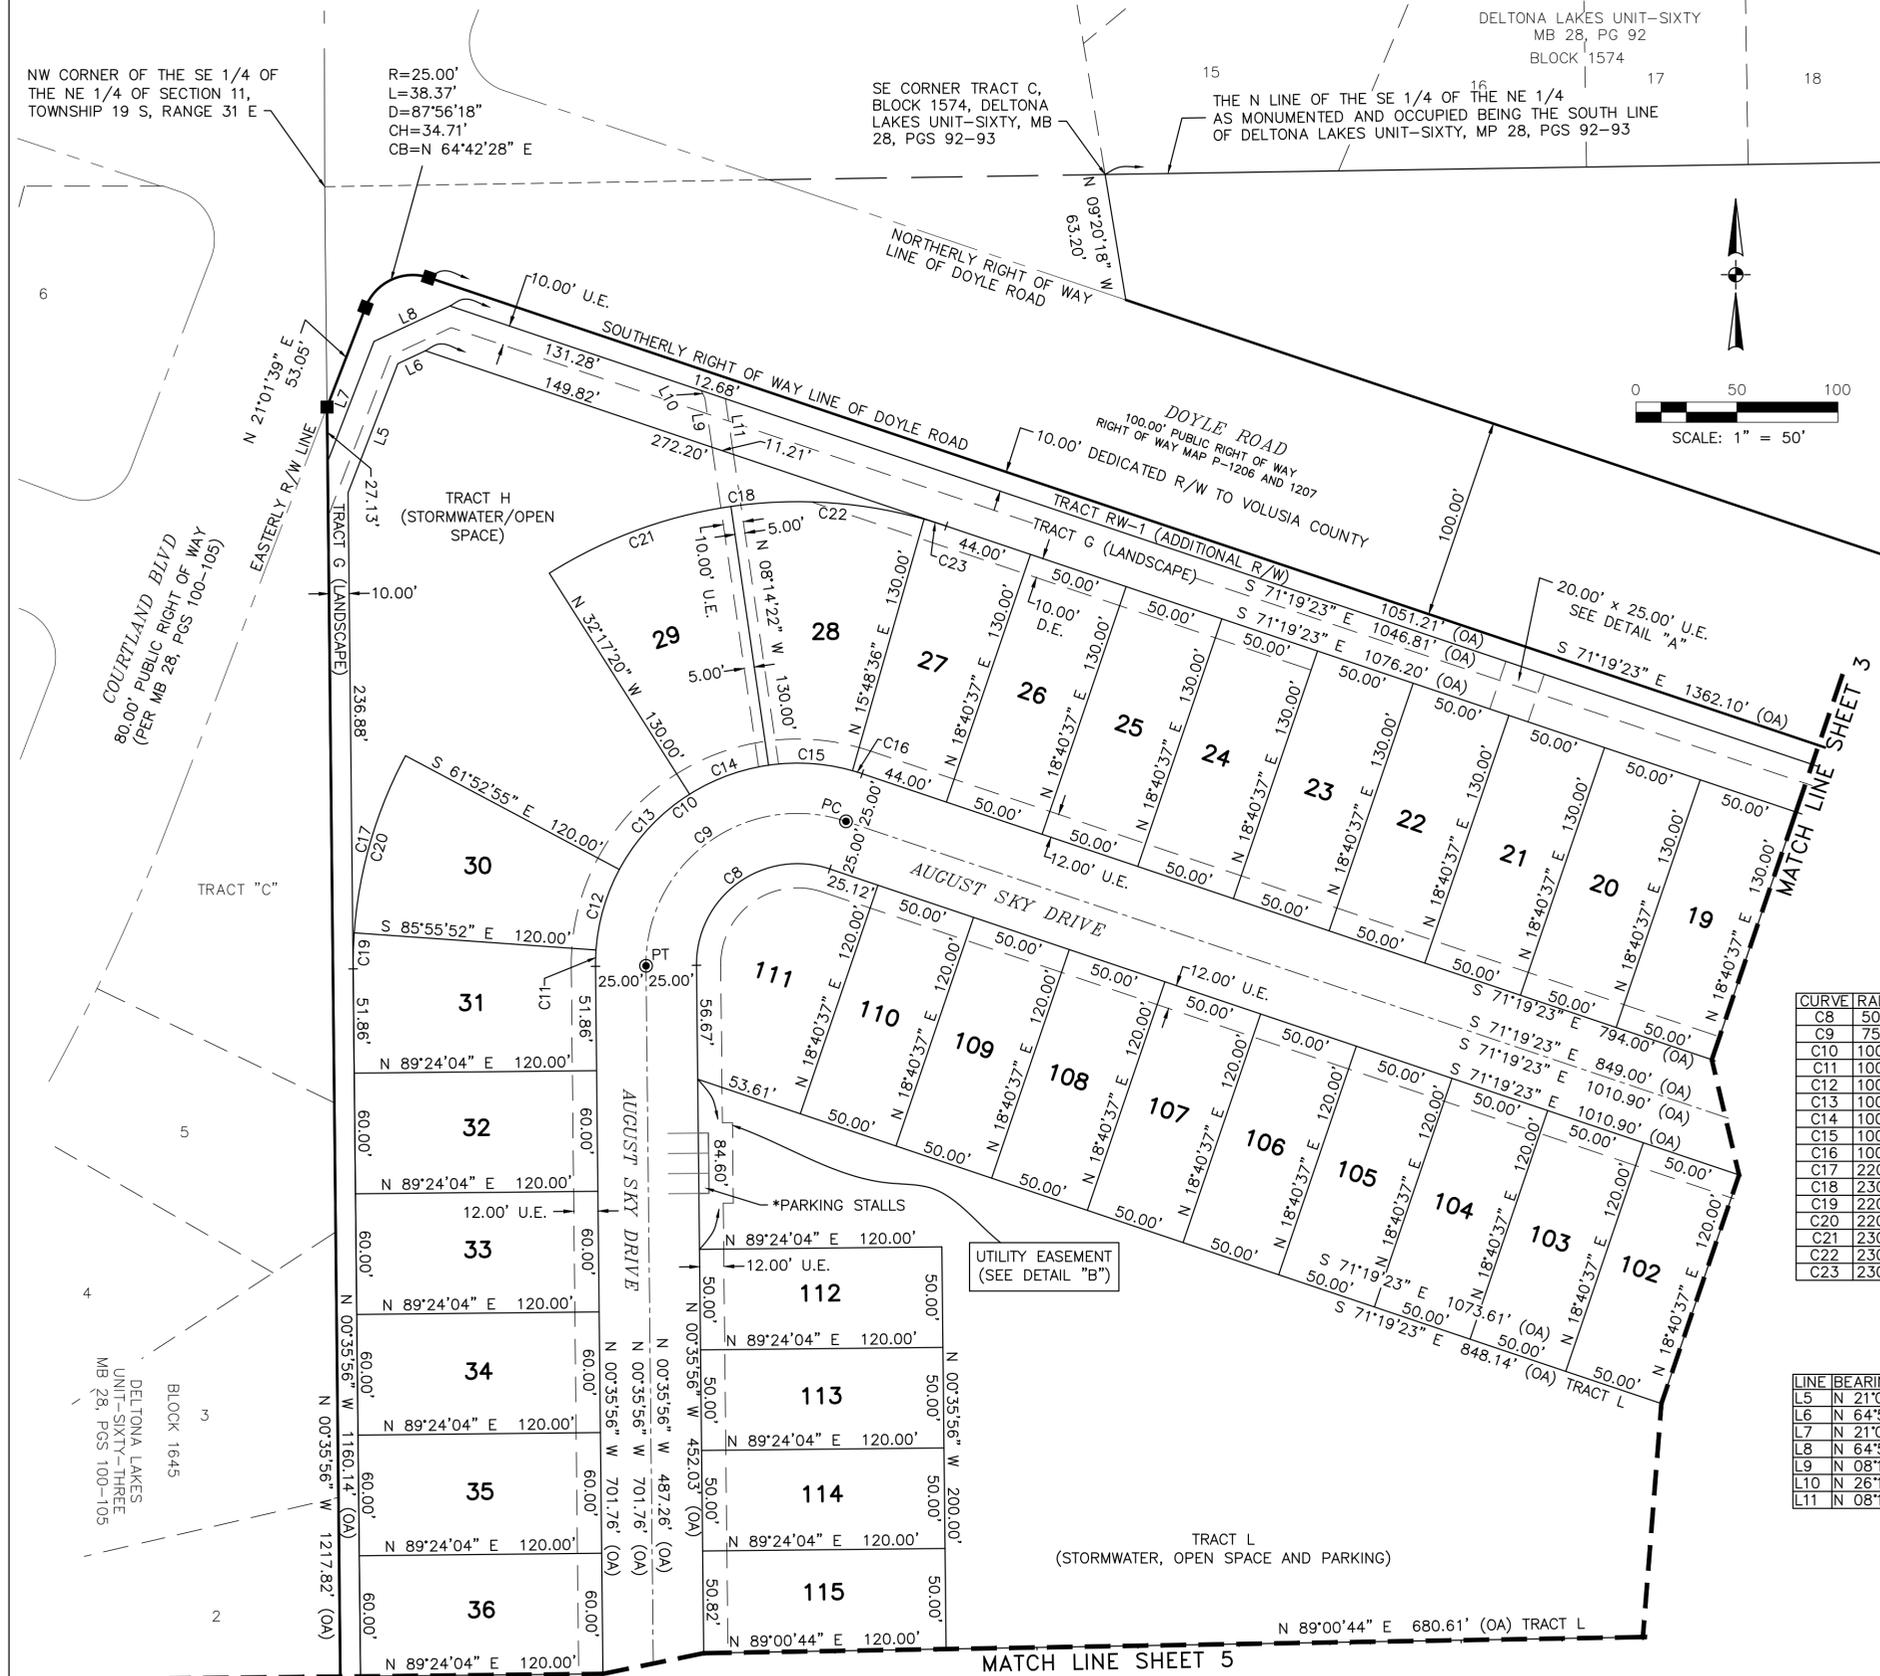

CURVE	RADIUS	ARC LENGTH	DELTA ANGLE	CHORD LENGTH	CHORD BEARING
C8	50.00'	95.36'	109°16'33"	81.55'	N 54°02'20" E
C9	75.00'	143.04'	109°16'33"	122.33'	N 54°02'20" E
C10	100.00'	190.72'	109°16'33"	163.10'	N 54°02'20" E
C11	100.00'	8.15'	04°40'04"	8.14'	N 01°44'06" E
C12	100.00'	41.97'	24°02'58"	41.67'	N 16°05'36" E
C13	100.00'	51.65'	29°35'35"	51.08'	N 42°54'53" E
C14	100.00'	41.97'	24°02'58"	41.67'	N 69°44'09" E
C15	100.00'	41.97'	24°02'58"	41.67'	S 86°12'53" E
C16	100.00'	5.01'	02°52'01"	5.00'	S 72°45'24" E
C17	220.00'	110.27'	28°43'02"	109.12'	N 13°45'34" E
C18	230.00'	204.59'	50°57'57"	197.91'	N 83°11'38" E
C19	220.00'	17.92'	04°40'04"	17.92'	N 01°44'06" E
C20	220.00'	92.34'	24°02'58"	91.67'	N 16°05'36" E
C21	230.00'	96.54'	24°02'58"	95.83'	N 69°44'09" E
C22	230.00'	96.54'	24°02'58"	95.83'	S 86°12'53" E
C23	230.00'	11.51'	02°52'01"	11.51'	S 72°45'24" E

LINE	BEARING	DISTANCE
L5	N 21°01'39" E	68.67'
L6	N 64°51'08" E	15.04'
L7	N 21°01'39" E	64.00'
L8	N 64°51'08" E	41.55'
L9	N 08°14'22" W	24.70'
L10	N 26°19'23" W	4.20'
L11	N 08°14'22" W	28.04'

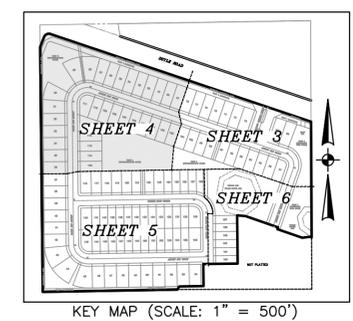

ATLANTIC SURVEYING, LLC.  
308 S. DILLARD STREET  
WINTER GARDEN, FLORIDA 34787  
(407) 656-4993/FAX (407) 656-4437  
LICENSED BUSINESS #8060

NOTICE:  
THIS PLAT, AS RECORDED IN ITS GRAPHIC FORM, IS THE OFFICIAL DEPICTION OF THE SUBDIVIDED LANDS DESCRIBED HEREIN AND WILL IN NO CIRCUMSTANCES BE SUPPLANTED IN AUTHORITY BY ANY OTHER GRAPHIC OR DIGITAL FORM OF THE PLAT. THERE MAY BE ADDITIONAL RESTRICTIONS THAT ARE NOT RECORDED ON THIS PLAT THAT MAY BE FOUND IN THE PUBLIC RECORDS OF THIS COUNTY.




# COURTLAND PARK PHASE 1

A PORTION OF SECTION 11, TOWNSHIP 19 SOUTH, RANGE 31 EAST, CITY OF DELTONA, VOLUSIA COUNTY, FLORIDA

MAP BOOK

PAGE

SHEET 5 OF 6

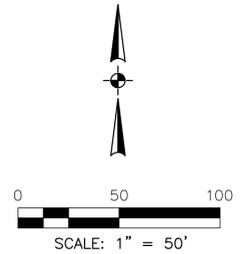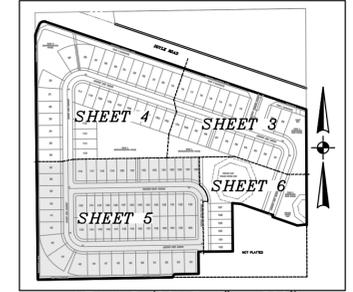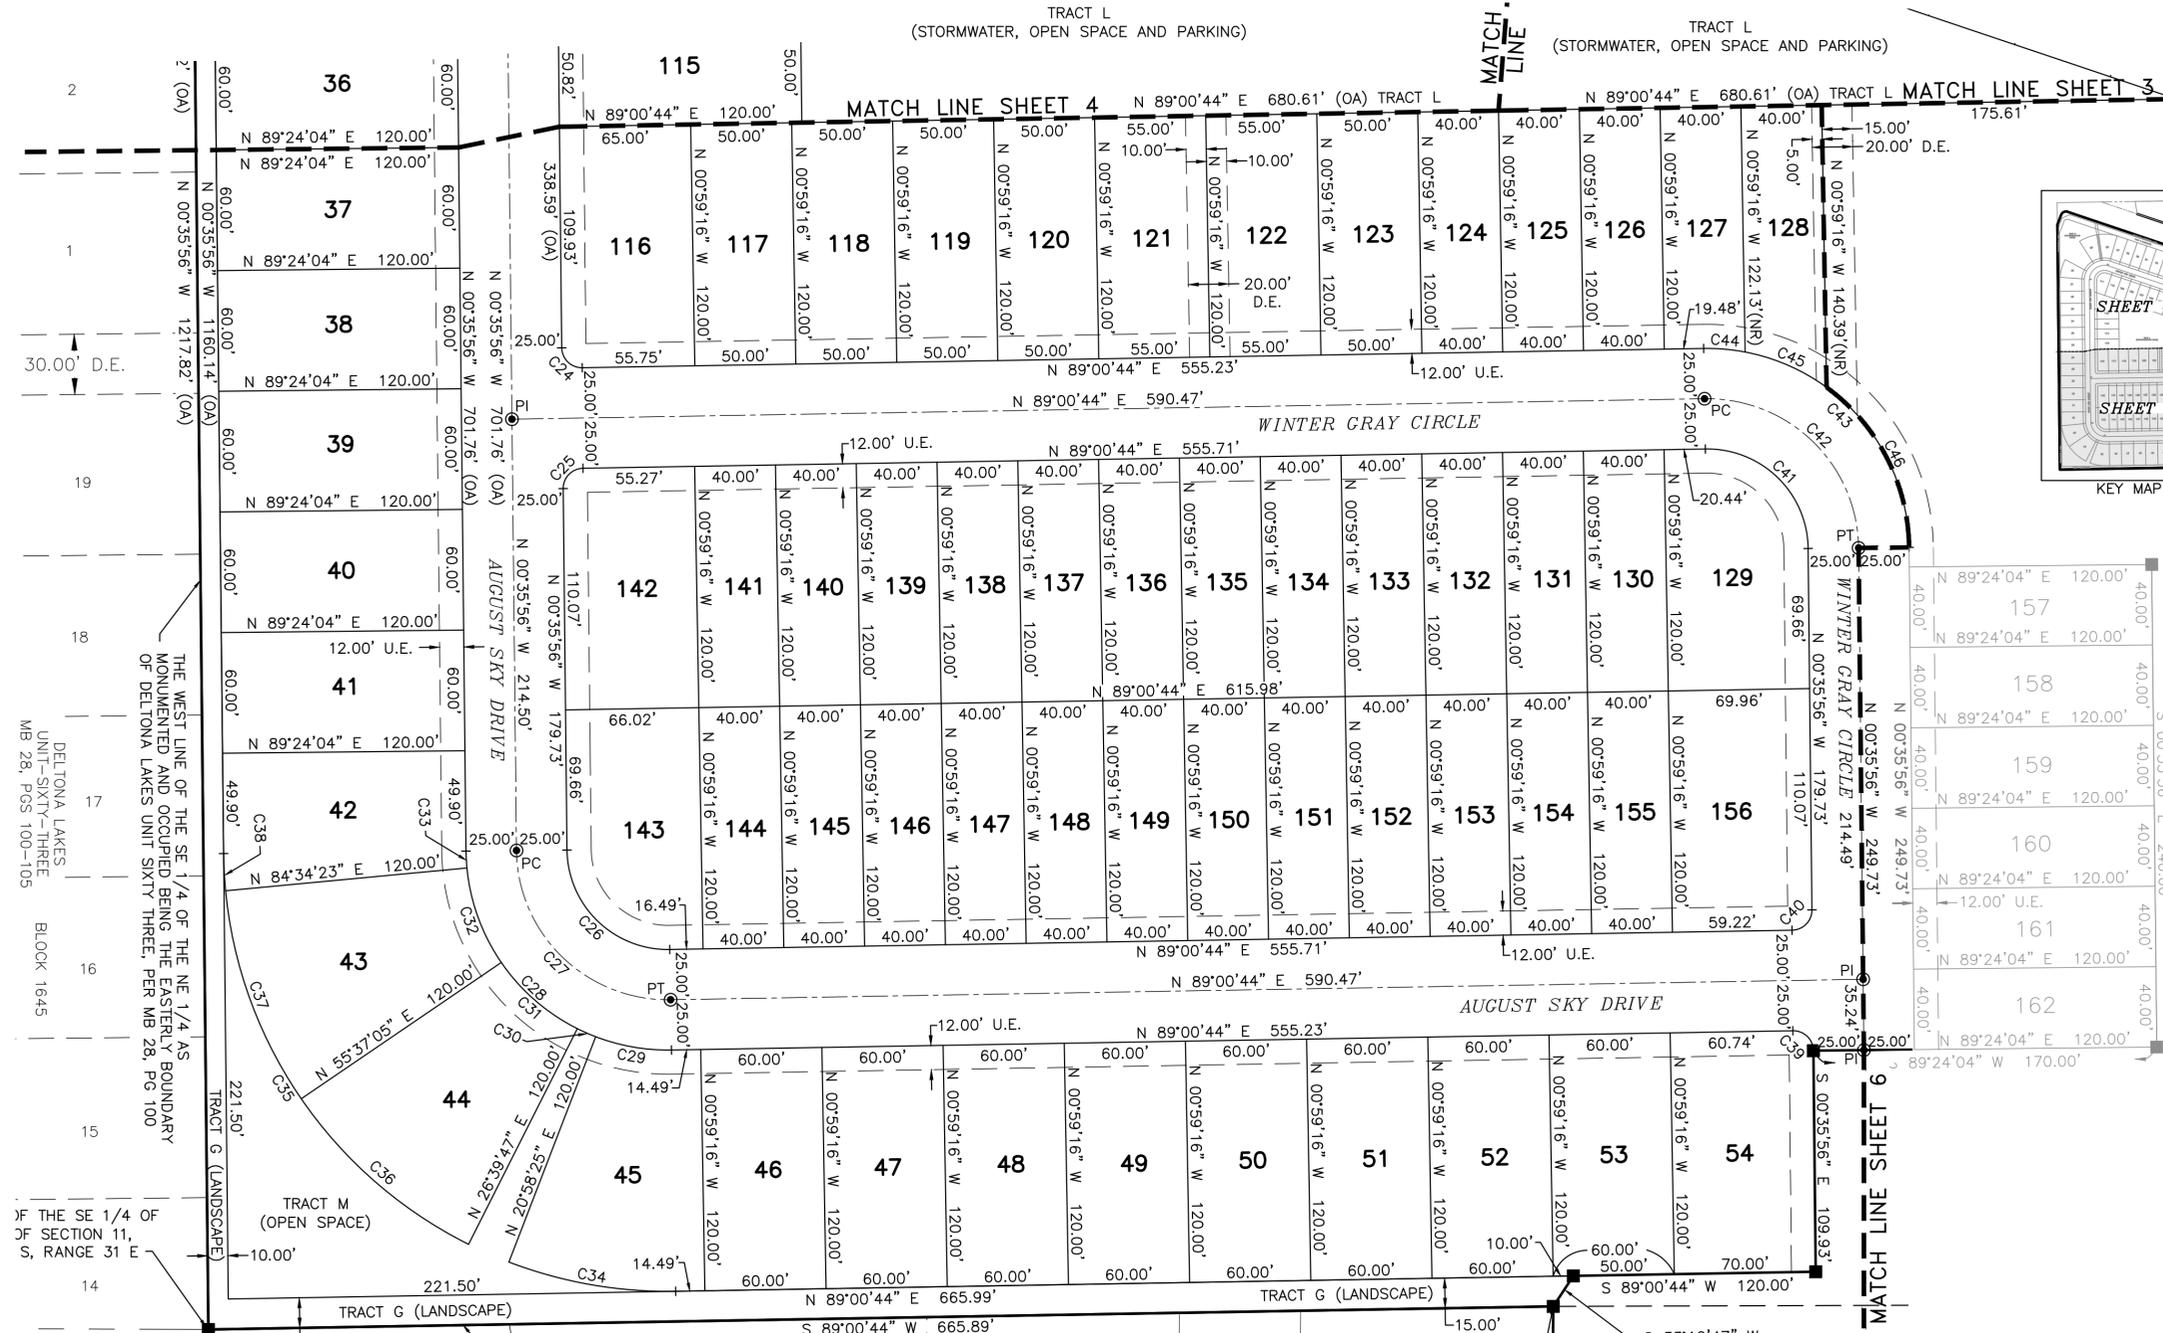

CURVE	RADIUS	ARC LENGTH	DELTA ANGLE	CHORD LENGTH	CHORD BEARING
C24	10.00'	15.78'	90°23'20"	14.19'	N 45°47'36" W
C25	10.00'	15.64'	89°36'40"	14.09'	N 44°12'24" E
C26	50.00'	78.88'	90°23'20"	70.95'	N 45°47'36" W
C27	75.00'	118.32'	90°23'20"	106.43'	N 45°47'36" W
C28	100.00'	157.76'	90°23'20"	141.90'	N 45°47'36" W
C29	100.00'	38.33'	21°57'41"	38.10'	N 80°00'26" W
C30	100.00'	9.93'	5°41'22"	9.93'	N 66°10'54" W
C31	100.00'	50.54'	28°57'18"	50.00'	N 48°51'34" W
C32	100.00'	50.54'	28°57'18"	50.00'	N 19°54'16" W
C33	100.00'	8.43'	4°49'40"	8.42'	N 03°00'47" W
C34	220.00'	84.33'	21°57'41"	83.81'	N 80°00'26" W
C35	220.00'	240.90'	62°44'17"	229.04'	N 31°58'05" W
C36	220.00'	111.18'	28°57'18"	110.00'	N 48°51'34" W
C37	220.00'	111.18'	28°57'18"	110.00'	N 19°54'16" W
C38	220.00'	18.54'	4°49'40"	18.53'	N 03°00'47" W
C39	10.00'	15.78'	90°23'20"	14.19'	S 45°47'36" E
C40	10.00'	15.64'	89°36'40"	14.09'	N 44°12'24" E
C41	50.00'	78.88'	90°23'20"	70.95'	S 45°47'36" E
C42	75.00'	118.32'	90°23'20"	106.43'	S 45°47'36" E
C43	100.00'	157.76'	90°23'20"	141.90'	S 45°47'36" E
C44	100.00'	20.66'	11°50'20"	20.63'	S 85°04'06" E
C45	100.00'	44.33'	25°24'05"	43.97'	S 66°26'54" E
C46	100.00'	92.76'	53°08'55"	89.47'	S 27°10'24" E

ATLANTIC SURVEYING, LLC.  
308 S. DILLARD STREET  
WINTER GARDEN, FLORIDA 34787  
(407) 656-4993/FAX (407) 656-4437  
LICENSED BUSINESS #8060

NOTICE:  
THIS PLAT, AS RECORDED IN ITS GRAPHIC FORM, IS THE OFFICIAL DEPICTION OF THE SUBDIVIDED LANDS DESCRIBED HEREIN AND WILL IN NO CIRCUMSTANCES BE SUPPLANTED IN AUTHORITY BY ANY OTHER GRAPHIC OR DIGITAL FORM OF THE PLAT. THERE MAY BE ADDITIONAL RESTRICTIONS THAT ARE NOT RECORDED ON THIS PLAT THAT MAY BE FOUND IN THE PUBLIC RECORDS OF THIS COUNTY.

THE WEST LINE OF THE SE 1/4 OF THE NE 1/4 AS MONUMENTED AND OCCUPIED BEING THE EASTERLY BOUNDARY OF DELTONA LAKES UNIT SIXTY-THREE, PER MB 28, PGS 100-105

IF THE SE 1/4 OF SECTION 11, TOWNSHIP 19 S, RANGE 31 E

S LINE OF THE SE 1/4 OF THE NE 1/4 SECTION 11, TOWNSHIP 19 S, RANGE 31 E, AS MONUMENTED AND OCCUPIED BEING THE EASTERLY BOUNDARY OF DELTONA LAKES UNIT-SIXTY-THREE, MB 28, PGS 100-105

ELNORA AVENUE (PER MB 28, PGS 100-105) 60.00' PUBLIC RIGHT OF WAY

NE CORNER LOT 1, BLOCK 1647, DELTONA LAKES UNIT-SIXTY-THREE, MB 28, PGS 100-105

NOT PLATTED




# COURTLAND PARK PHASE 1

A PORTION OF SECTION 11, TOWNSHIP 19 SOUTH, RANGE 31 EAST, CITY OF DELTONA, VOLUSIA COUNTY, FLORIDA

MAP BOOK

PAGE

SHEET 6 OF 6

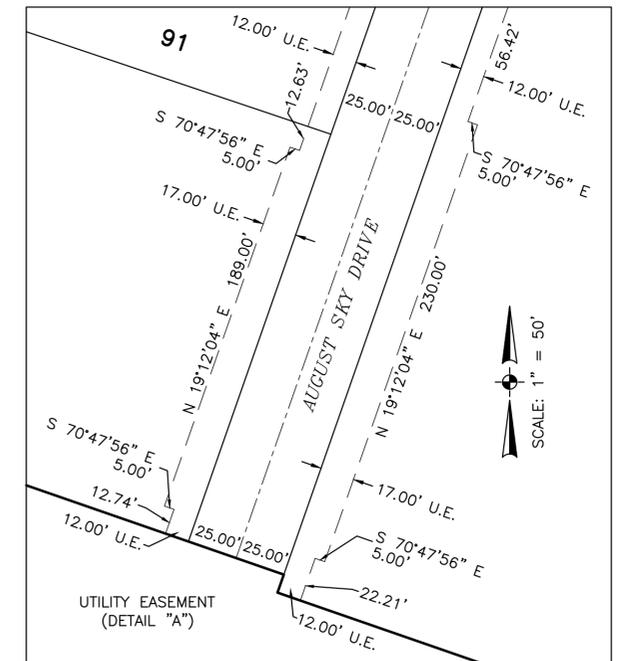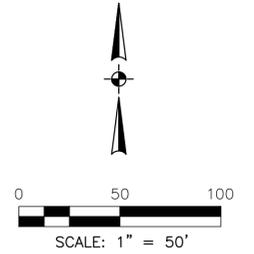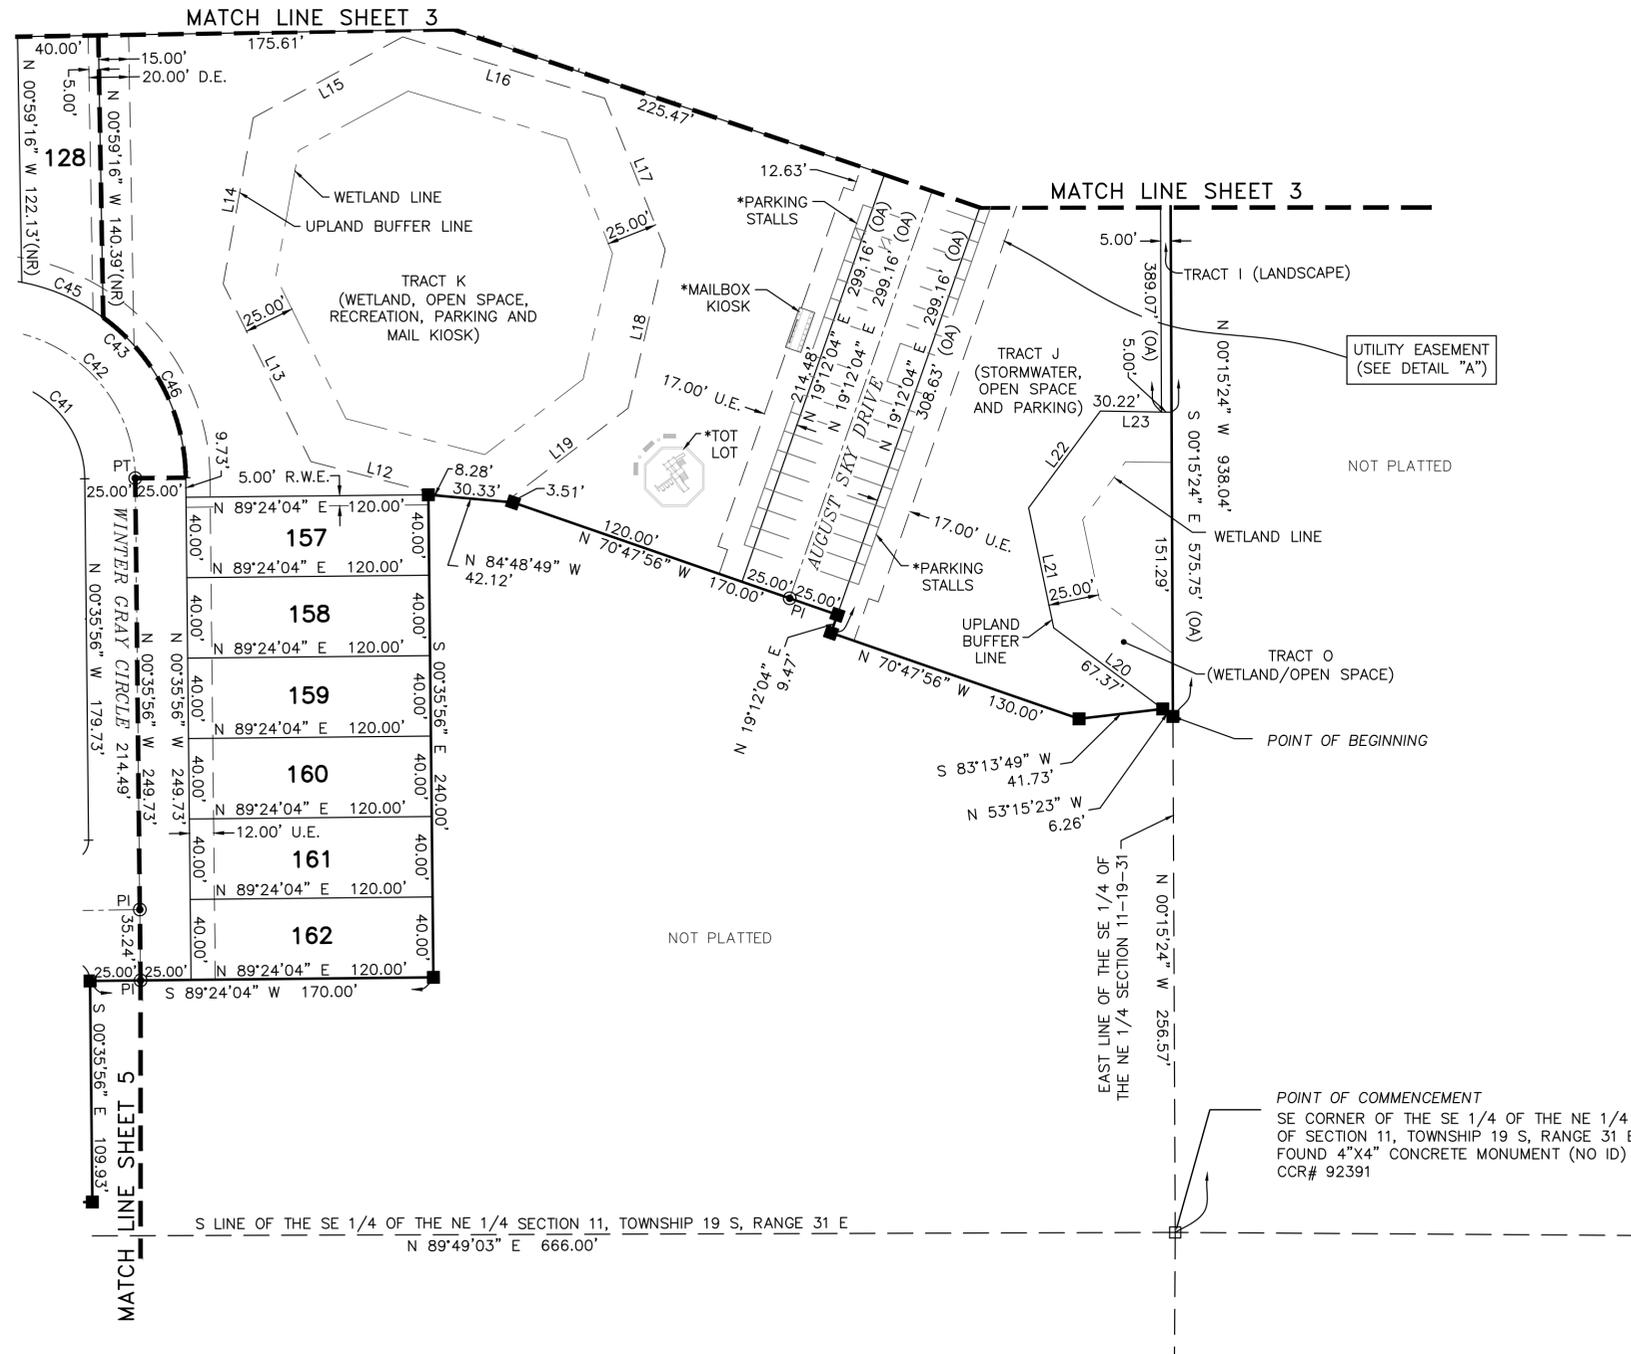

LINE	BEARING	DISTANCE
L12	N 75°26'35" W	68.62'
L13	N 26°08'53" W	98.45'
L14	N 10°11'52" E	83.89'
L15	N 61°27'58" E	84.23'
L16	S 73°02'06" E	104.53'
L17	S 21°42'57" E	81.08'
L18	S 13°06'57" W	80.88'
L19	S 52°23'38" W	76.33'
L20	N 53°15'23" W	73.63'
L21	N 11°45'06" W	60.94'
L22	S 36°24'53" E	59.84'
L23	S 89°03'44" E	35.22'

CURVE	RADIUS	ARC LENGTH	DELTA ANGLE	CHORD LENGTH	CHORD BEARING
C41	50.00'	78.88'	90°23'20"	70.95'	S 45°47'36" E
C42	75.00'	118.32'	90°23'20"	106.43'	S 45°47'36" E
C43	100.00'	157.76'	90°23'20"	141.90'	S 45°47'36" E
C45	100.00'	44.33'	25°24'05"	43.97'	S 66°26'54" E
C46	100.00'	92.76'	53°08'55"	89.47'	S 27°10'24" E

ATLANTIC SURVEYING, LLC.  
308 S. DILLARD STREET  
WINTER GARDEN, FLORIDA 34787  
(407) 656-4993/FAX (407) 656-4437  
LICENSED BUSINESS #8060

NOTICE:  
THIS PLAT, AS RECORDED IN ITS GRAPHIC FORM, IS THE OFFICIAL DEPICTION OF THE SUBDIVIDED LANDS DESCRIBED HEREIN AND WILL IN NO CIRCUMSTANCES BE SUPPLANTED IN AUTHORITY BY ANY OTHER GRAPHIC OR DIGITAL FORM OF THE PLAT. THERE MAY BE ADDITIONAL RESTRICTIONS THAT ARE NOT RECORDED ON THIS PLAT THAT MAY BE FOUND IN THE PUBLIC RECORDS OF THIS COUNTY.

