


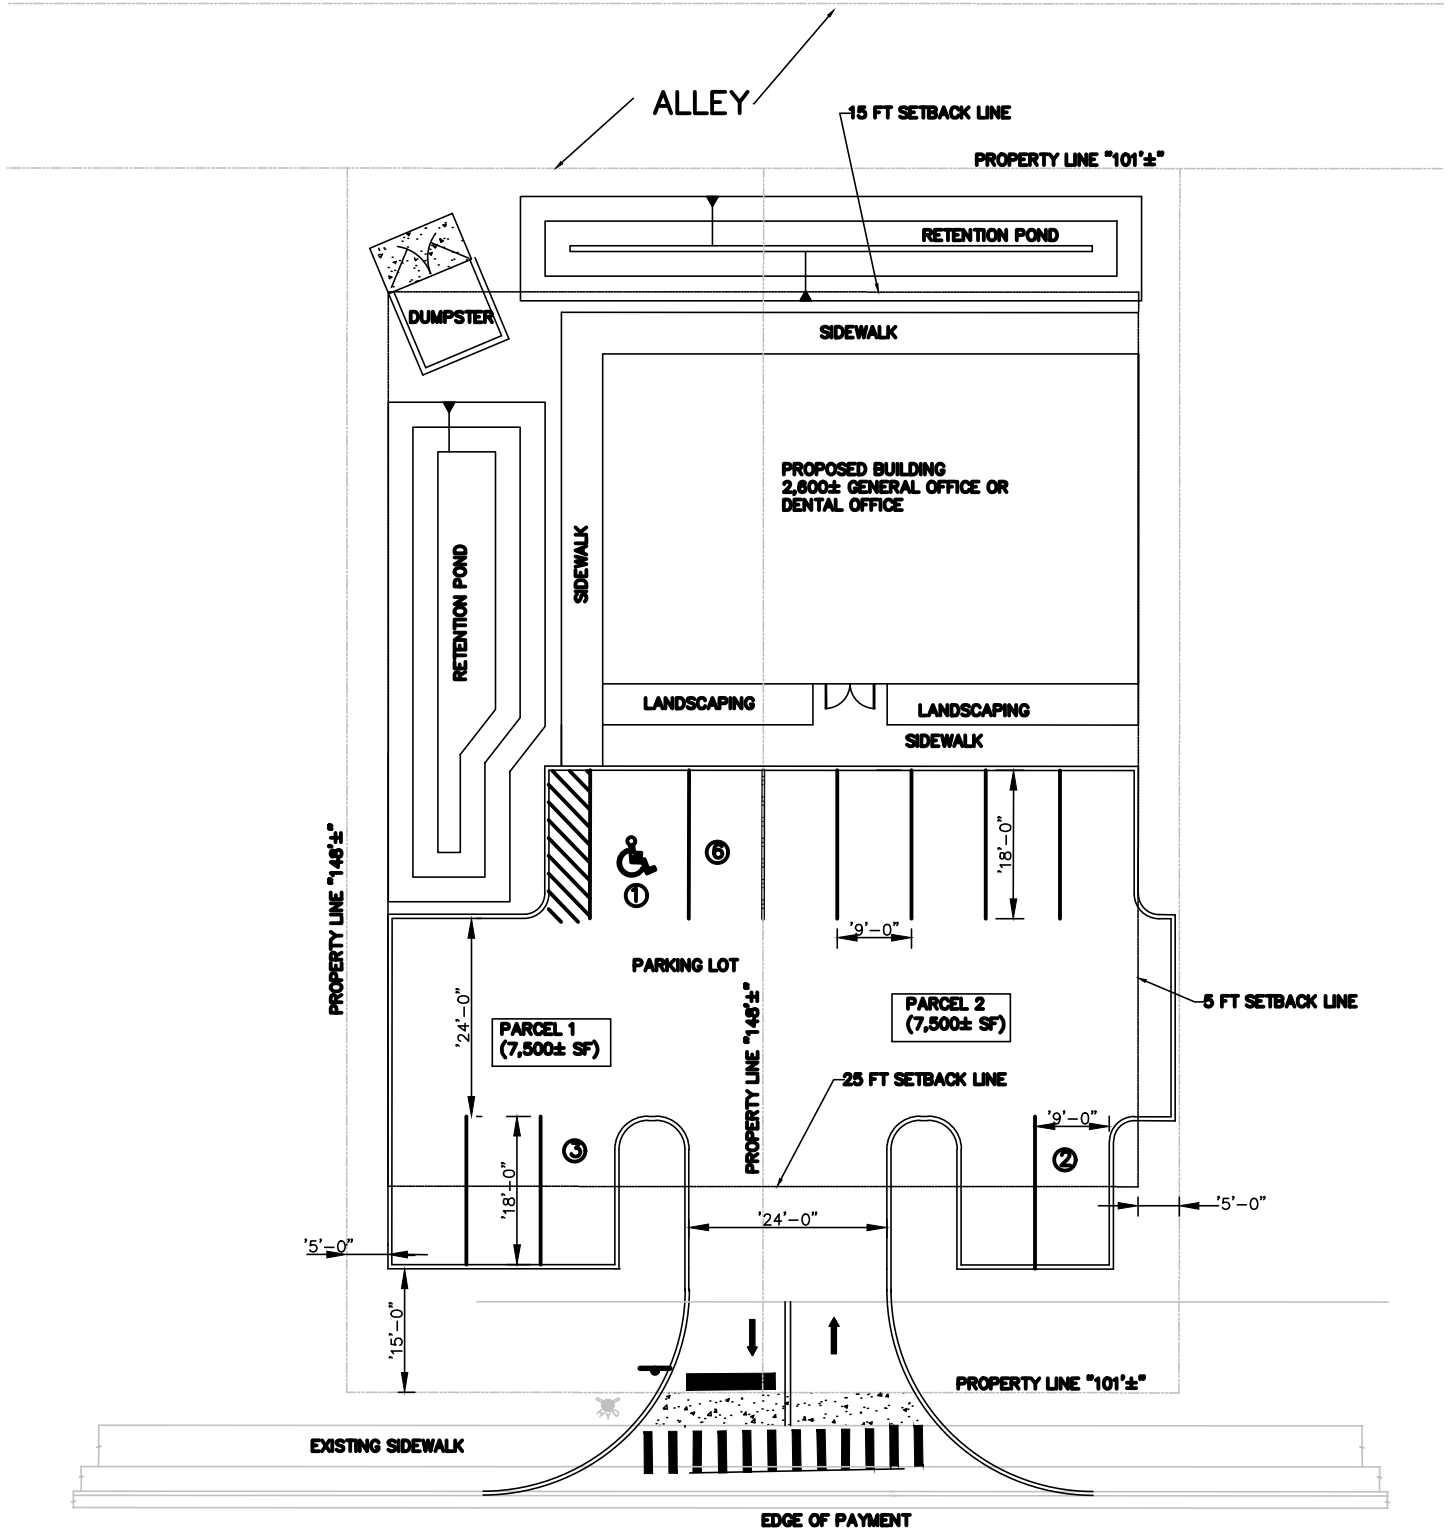

ONCEPTUAL SITE PLAN

317 & 321 FT. SMITH BLVD