
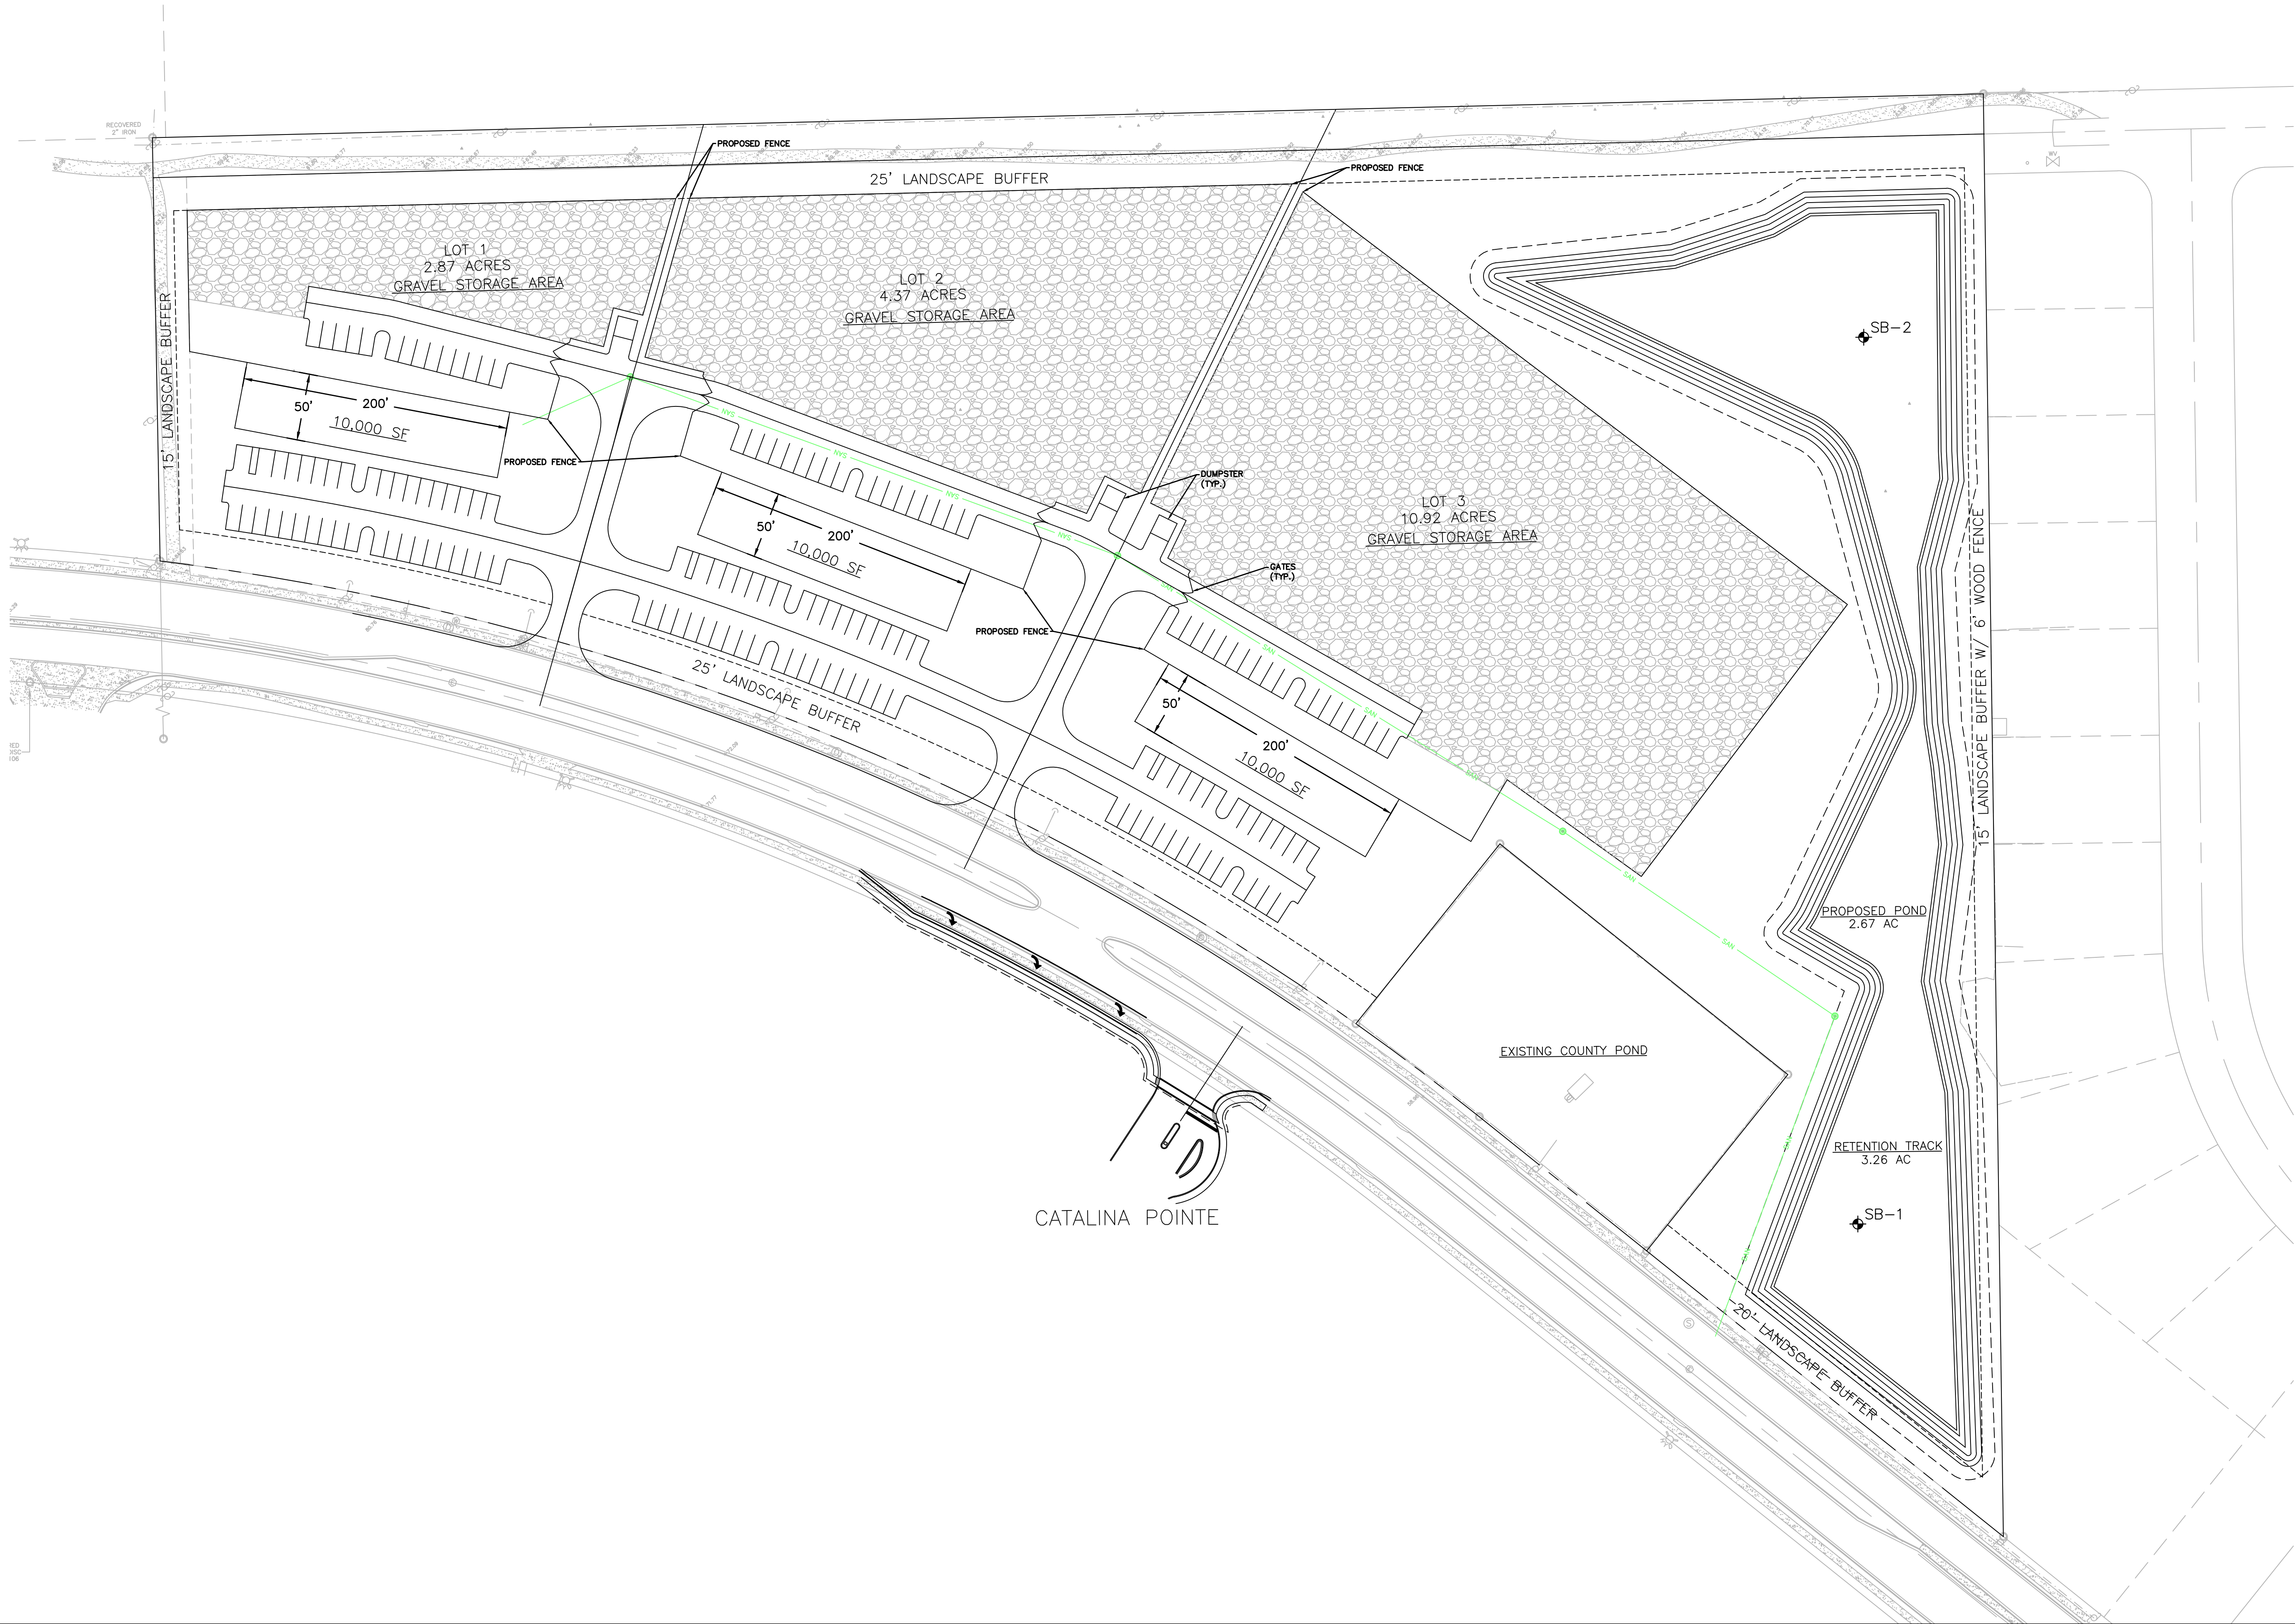


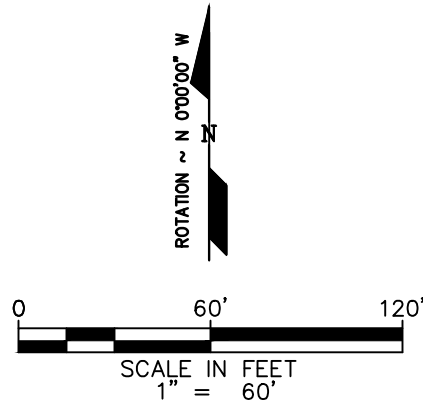

REVISIONS	
NO.	DESCRIPTION

Landmark
ENGINEERING GROUP
600 N BROADWAY AVE SUITE 301
BARTOW, FL 33830
(883) 422-5517
CIVIL ENGINEERING AND LAND PLANNING
FLORIDA DESIGN FIRM REGISTRATION NUMBER CA-38156

THIS SITE HAS BEEN ORIGINALLY SAVED
BY THE ENGINEERING GROUP
ON THE DATE ADJACENT TO THE
SCALE. MUST BE VERIFIED ON ANY ELECTRONIC COPIES.

PRELIMINARY

PRELIMINARY SITE

CATALINA CRAVEN
DELTONA, FLORIDA

DATE: 09-10-2025
DRAWN BY: DMH
DESIGNED BY: DMH
CHECKED BY:

A

PROJ NO.