


Sec. 177.101 F.S.  
For recorded subdivision  
vacation, annulment or  
replat information see:  
Plat Book \_\_\_\_\_, Page \_\_\_\_\_  
O.R. Book 296, Page 682  
DIANE M. MATOUSEK  
Clerk of Circuit Court  
E. Whitaker D.C.

# DAVIS PARK

SIXTEENTH ADDITION TO ORANGE CITY  
VOLUSIA COUNTY FLORIDA  
A subdivision of the South Half (S 1/2) of the Government Lot two (2) in Section  
Seven (Sec. 7), Township Eighteen South (T 18 S), Range Thirty-One East (R 31 E)

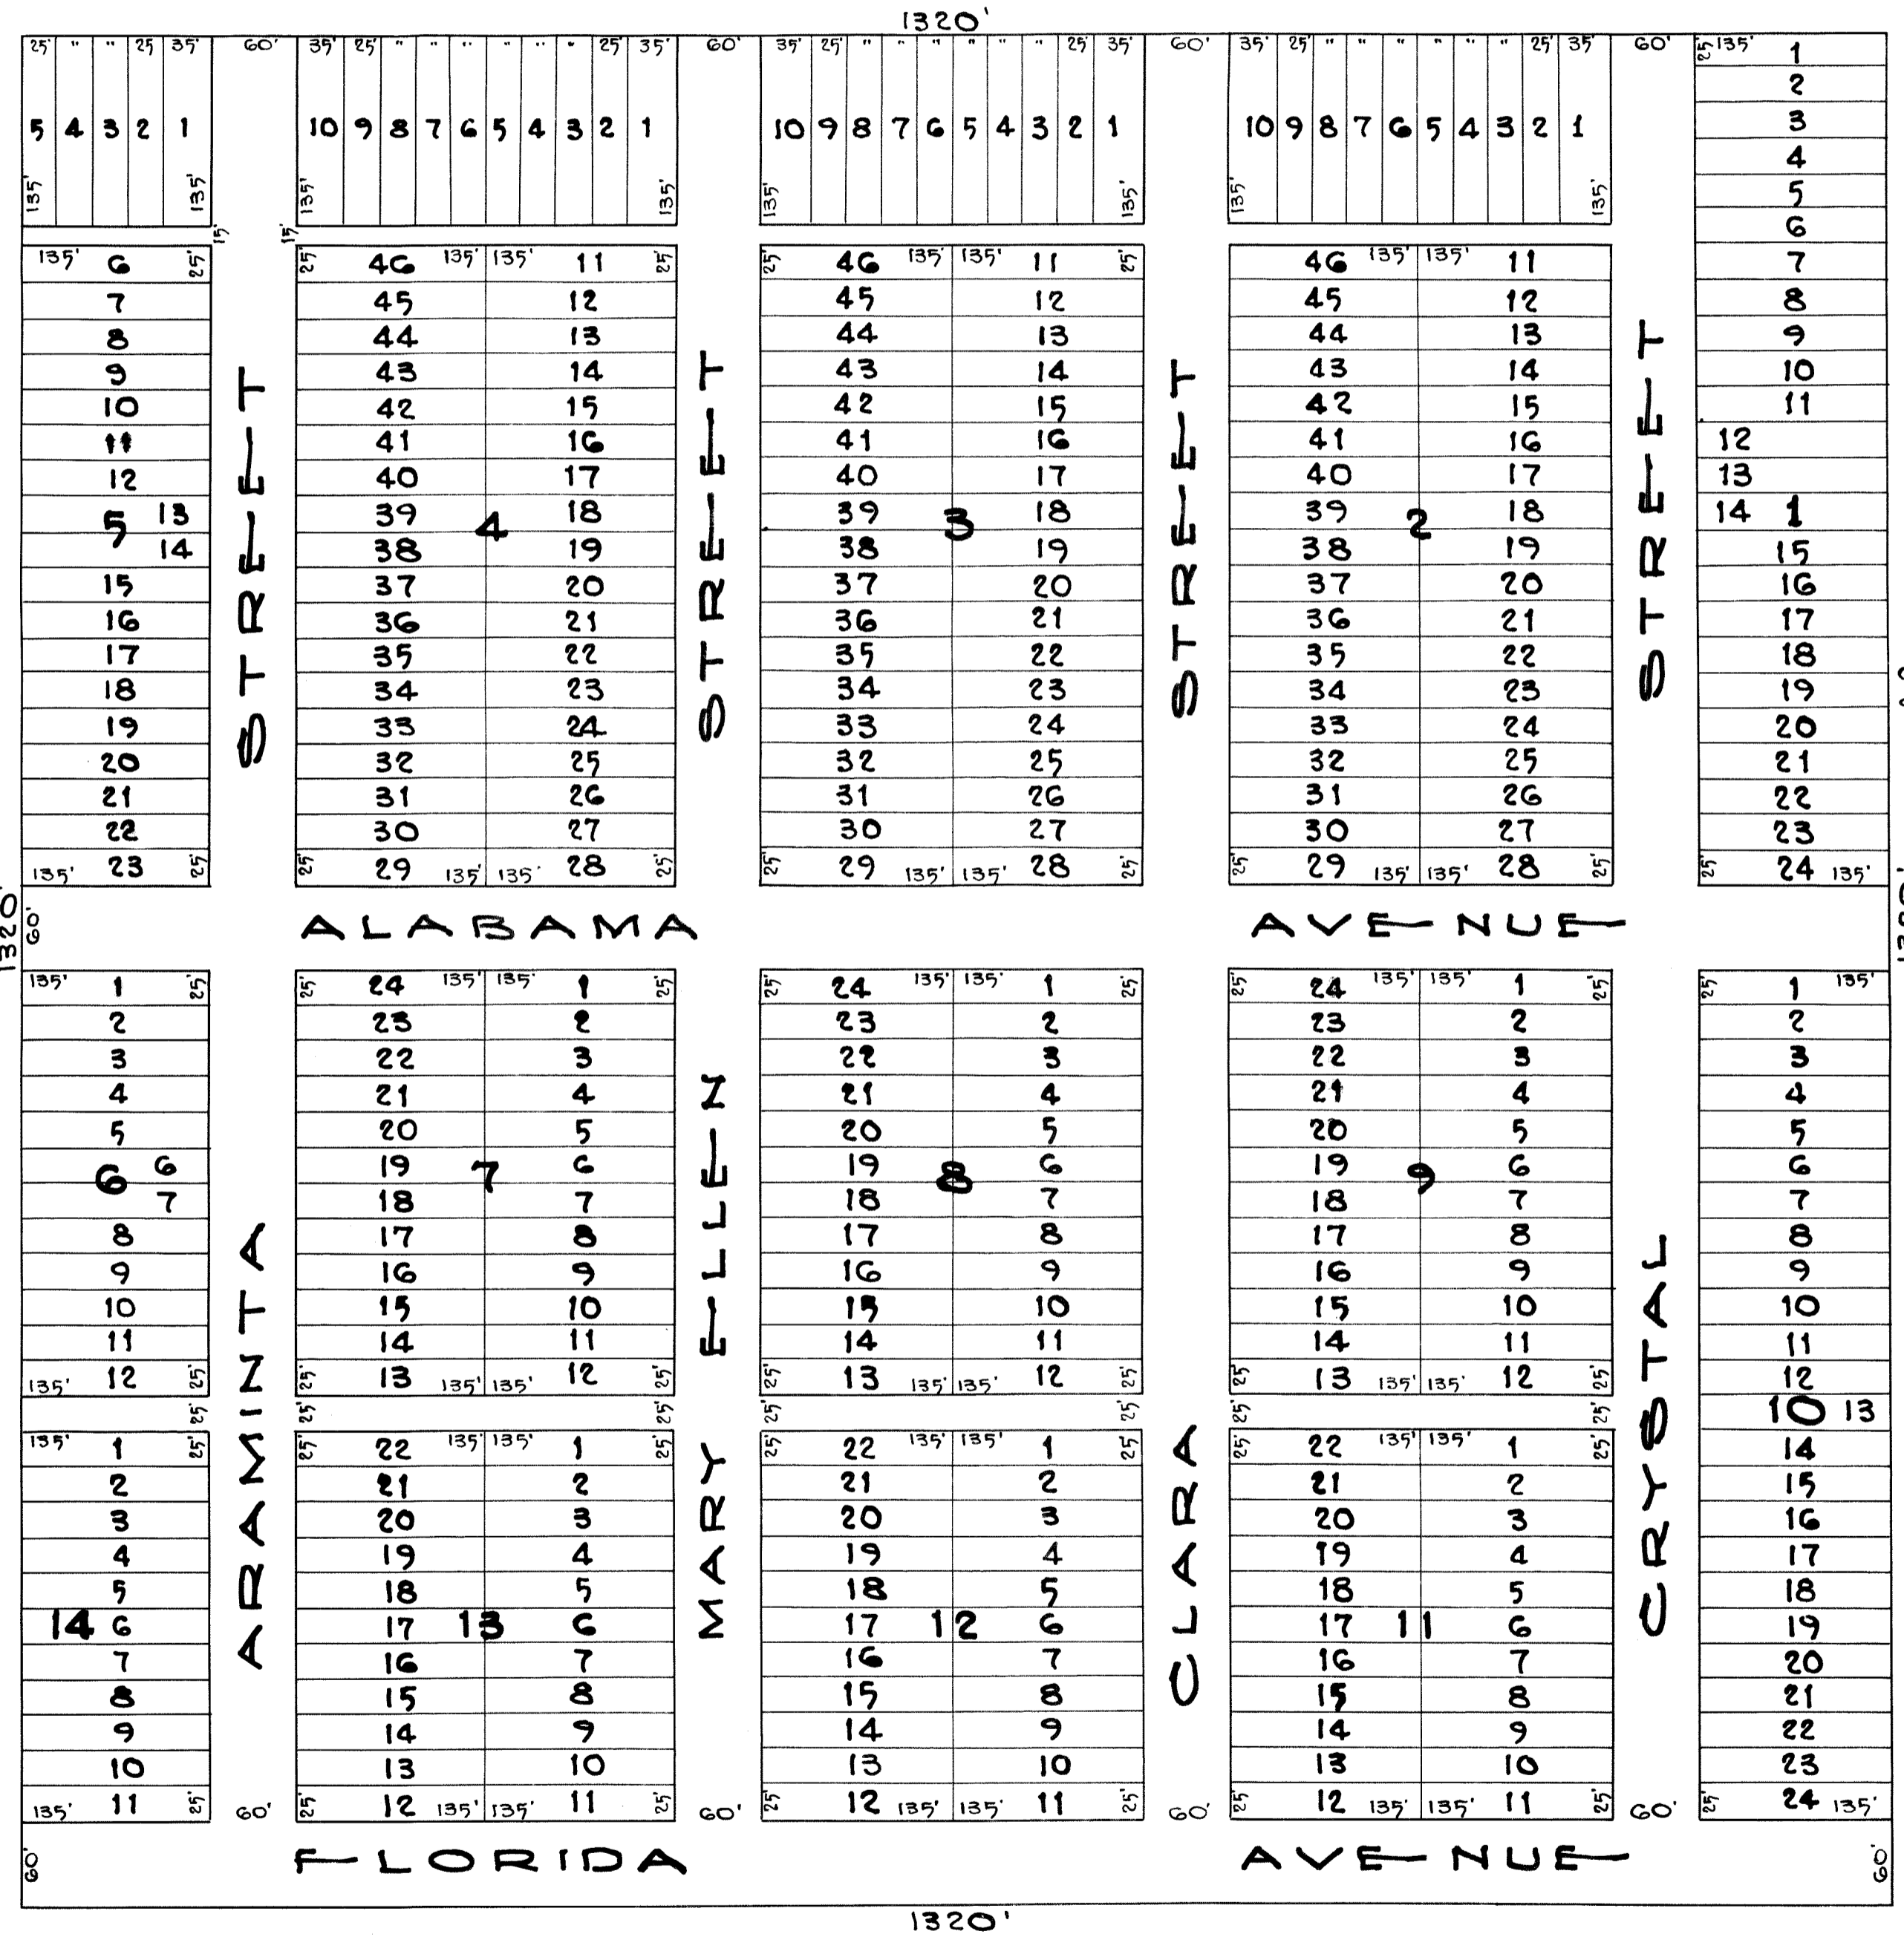

State of Florida  
County of Volusia  
This day personally appeared  
before me Walter F. Davis who being  
duly sworn deposes and says that  
he is the owner of the land described  
in the foregoing plat, and that the said  
plat was made for him at his request,  
and that he believes that said plat is  
correct in every respect.  
Walter F. Davis  
Sworn and subscribed to before me  
this 11th day of April A.D. 1925  
F. S. Robinson  
Notary Public  
My commission expires: July 21, 1927  
Certified Correct at De Land, Fla, 11th  
day of April 1925  
J.C.M. Valentine  
County Surveyor, Volusia County, Florida  
Registered Engineer, Florida Certificate #969  
Filed: April 20, 1925  
Samuel D. Jordan Clerk,  
W. F. Davis D.C.

A TRUE COPY  
OF MAP IN  
Map Book, No 7  
Page 68  
Clerk, Circuit Court  
by: \_\_\_\_\_  
Deputy Clerk